




PLOT 2 - FRONT ELEVATION

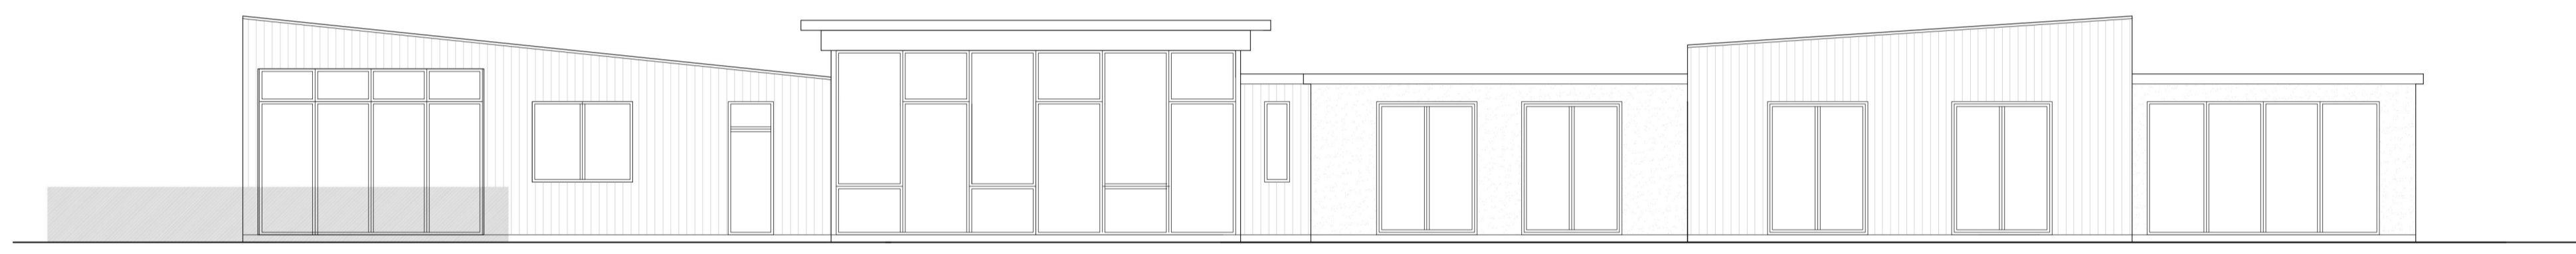


REAR ELEVATION

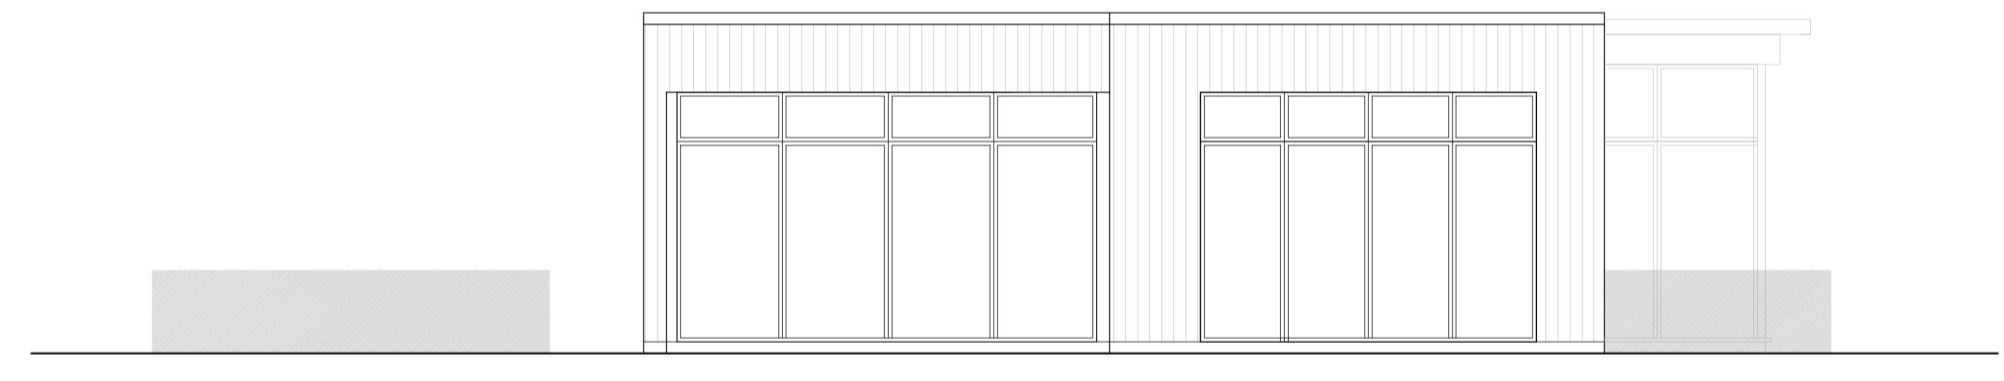

SIDE ELEVATION

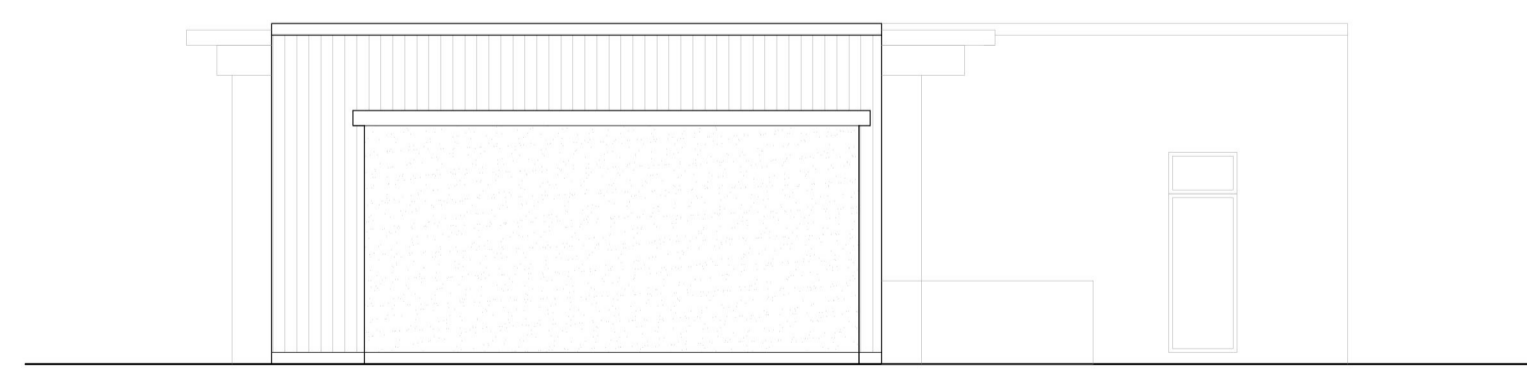

FLANK ELEVATION

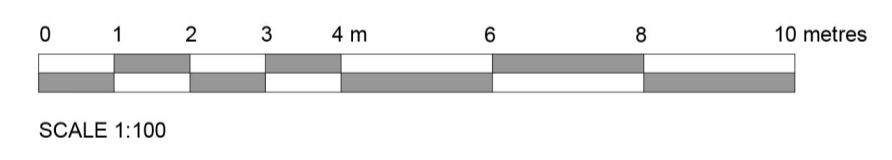

SCALE 1:100

Rev.	Date	Detail

Status **PLANNING ISSUE**



**ASCOT DESIGN**  
Timeless architecture

Ascot Design Ltd, Berkshire House 39-51 High Street, Ascot, Berkshire, SL5 7HY  
Tel: 01344 299330 Fax: 01344 299331 Email: info@ascotdesign.com  
www.ascotdesign.com

Client **PHIL GRAY**

Project Title **FERNBANK FARM, BRIDGE LANE,  
VIRGINIA WATER, GU25 4DX**

DRAWING Title **PROPOSED ELEVATIONS  
PLOT 2**

Scale	Date	Drawn
1:100 @ A1	FEB '18	RJ

DRAWING No.	Rev.
18 - J2274 - 105	-

The copyright in this document and design is confidential to and the property of Ascot Design Limited