


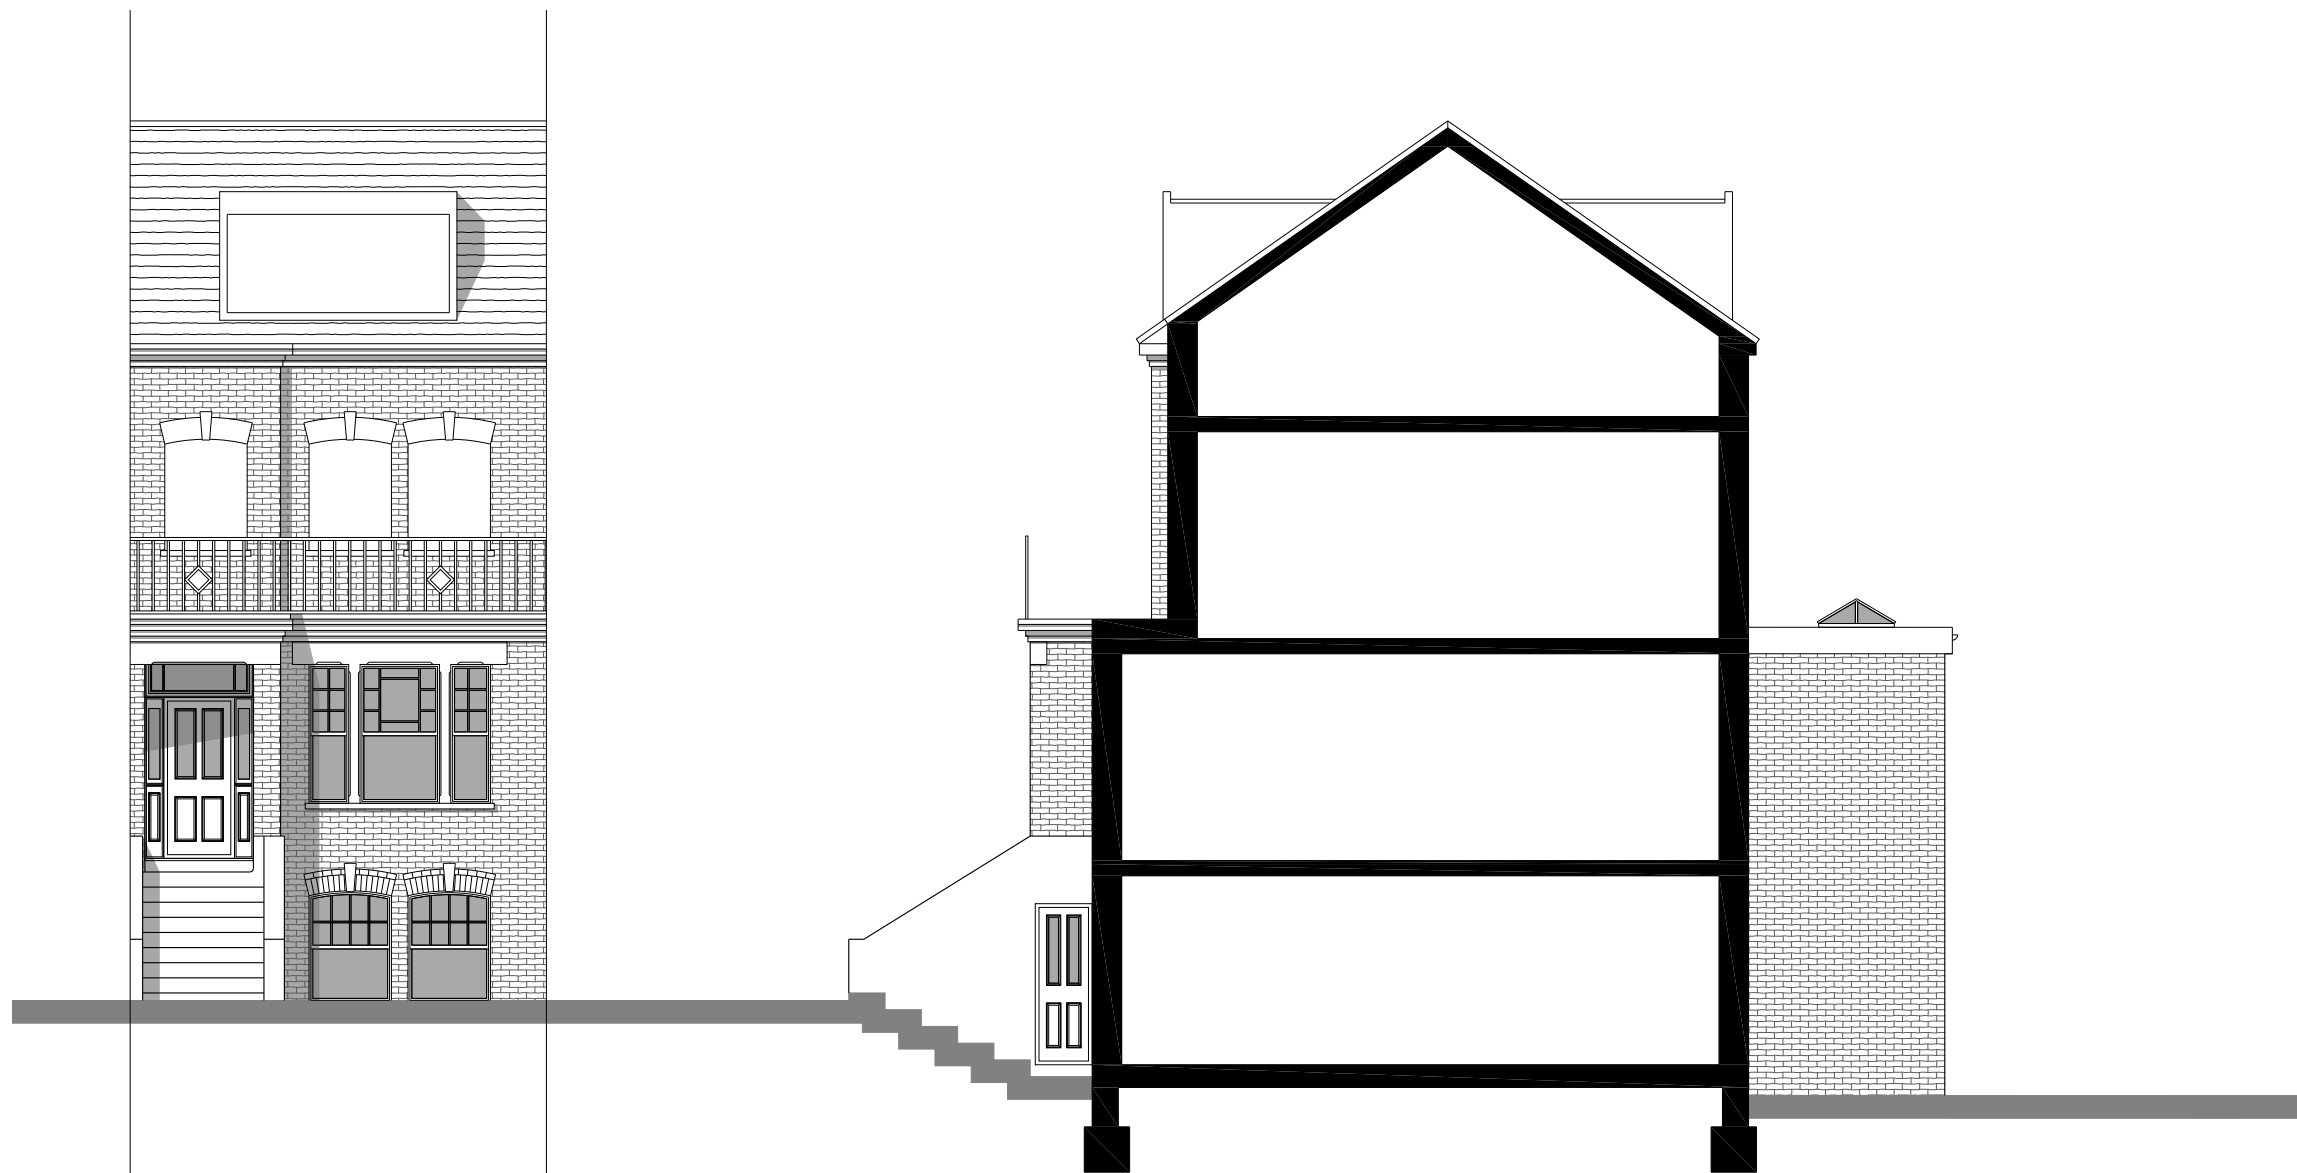

Proposed Front Elevation

Proposed Side Elevation

Rev	Date	Description




ARCHITECTURAL DESIGN SERVICES

FLUENT
ARCHITECTURAL DESIGN SERVICES

4 CLAREMONT ROAD, STAINES,
MIDDLESEX, TW18 3AS
TEL: 0800 0438899
E-MAIL: INFO@FLUENT-ADS.CO.UK
WEB: FLUENT-ADS.CO.UK

18 Margravine Gardens, London

Proposed Front & Side Elevations

 1 : 100 @ A3 

Scale 1:100 @ A3	Dwg No. FLU.611.06
Date 31.10.17	Rev B
Drawn N.Millin	