
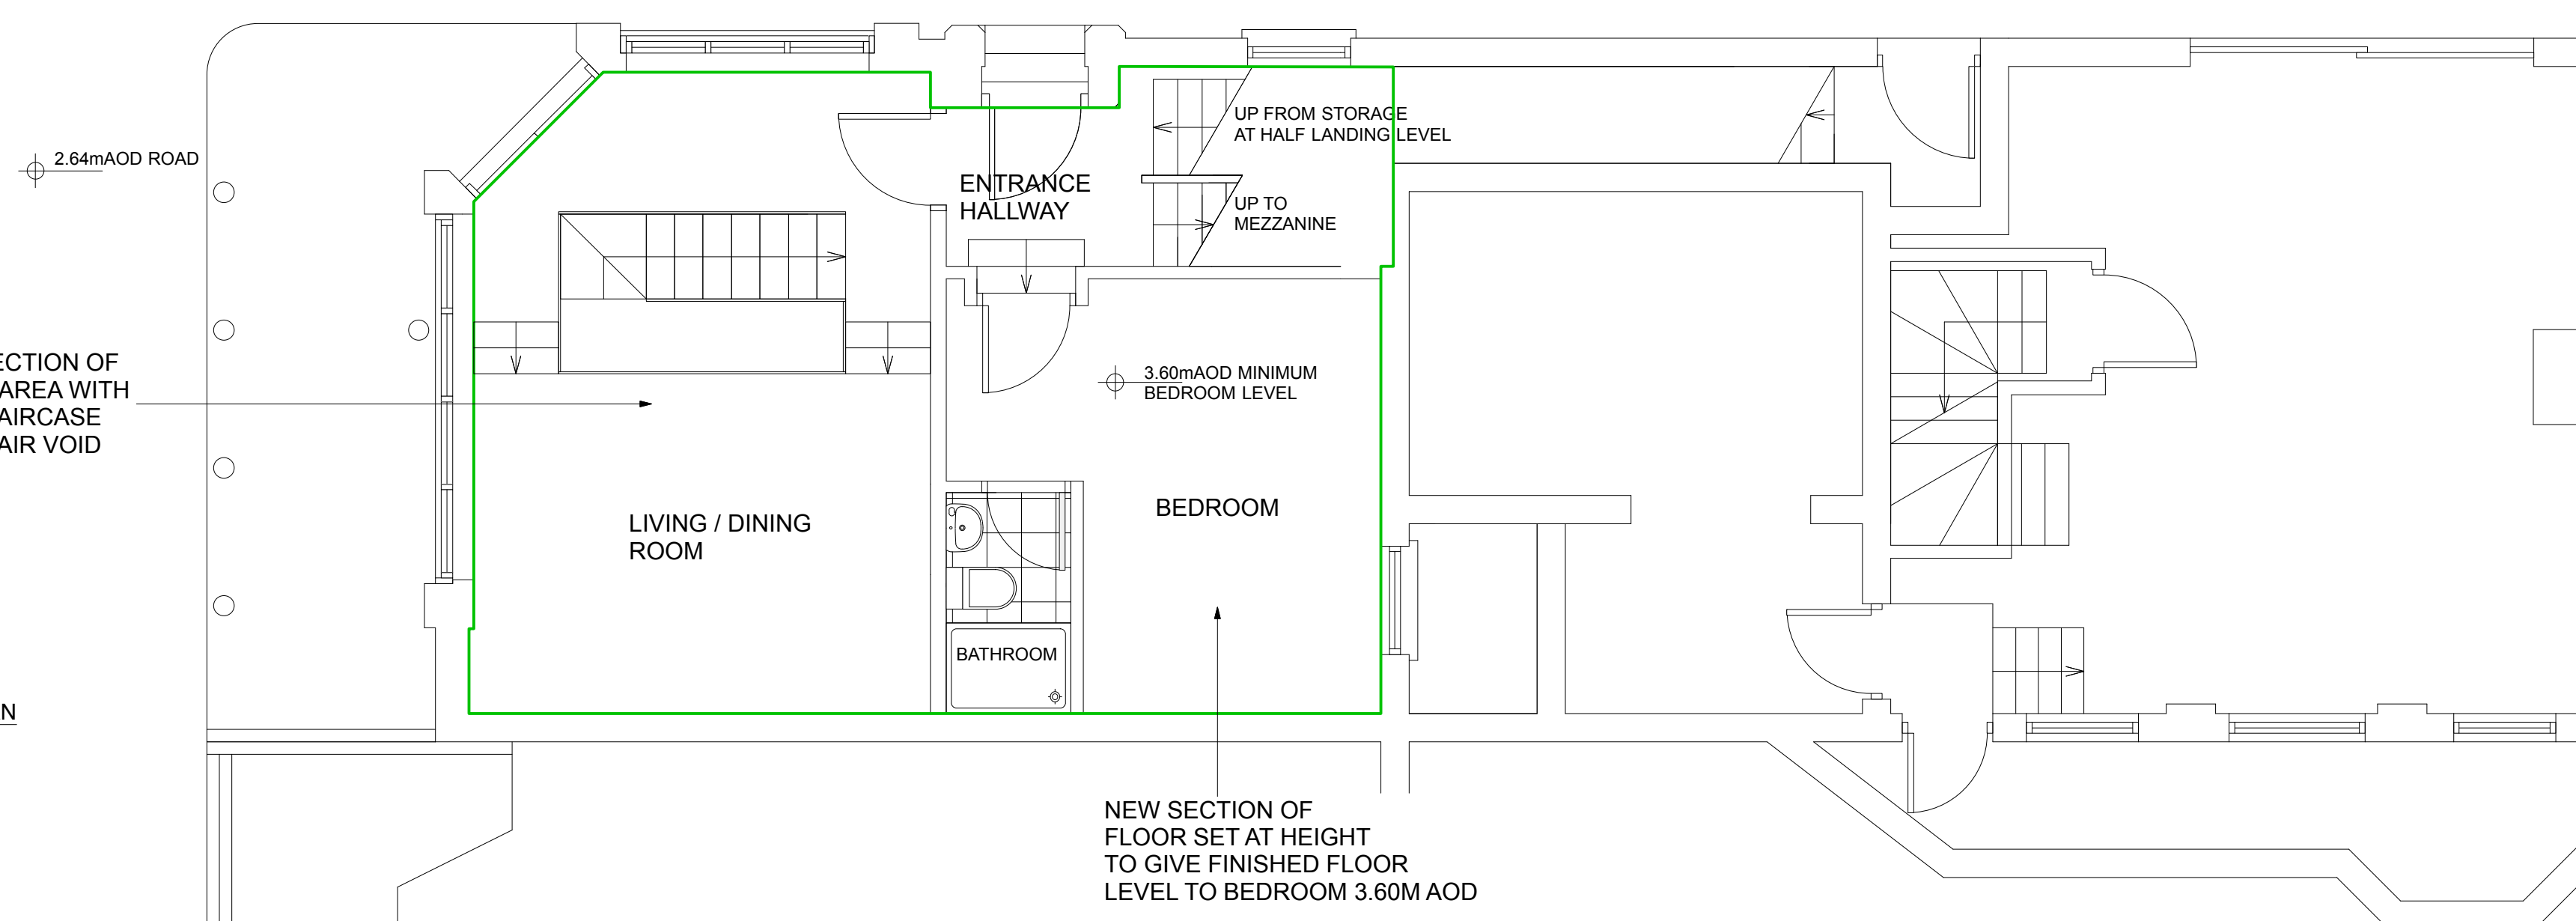



1 LOWER GROUND FLOOR PLAN  
SCALE 1:50

KEY:

FLOOR AREAS:	
LOWER GROUND	59.1 M2
GROUND	44.6 M2
MEZZANINE	4.0 M2
<b>TOTAL</b>	<b>107.7 M2 (1,159sqft)</b>

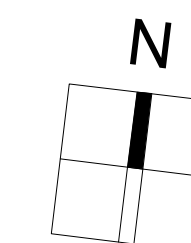

2 GROUND FLOOR PLAN  
SCALE 1:50

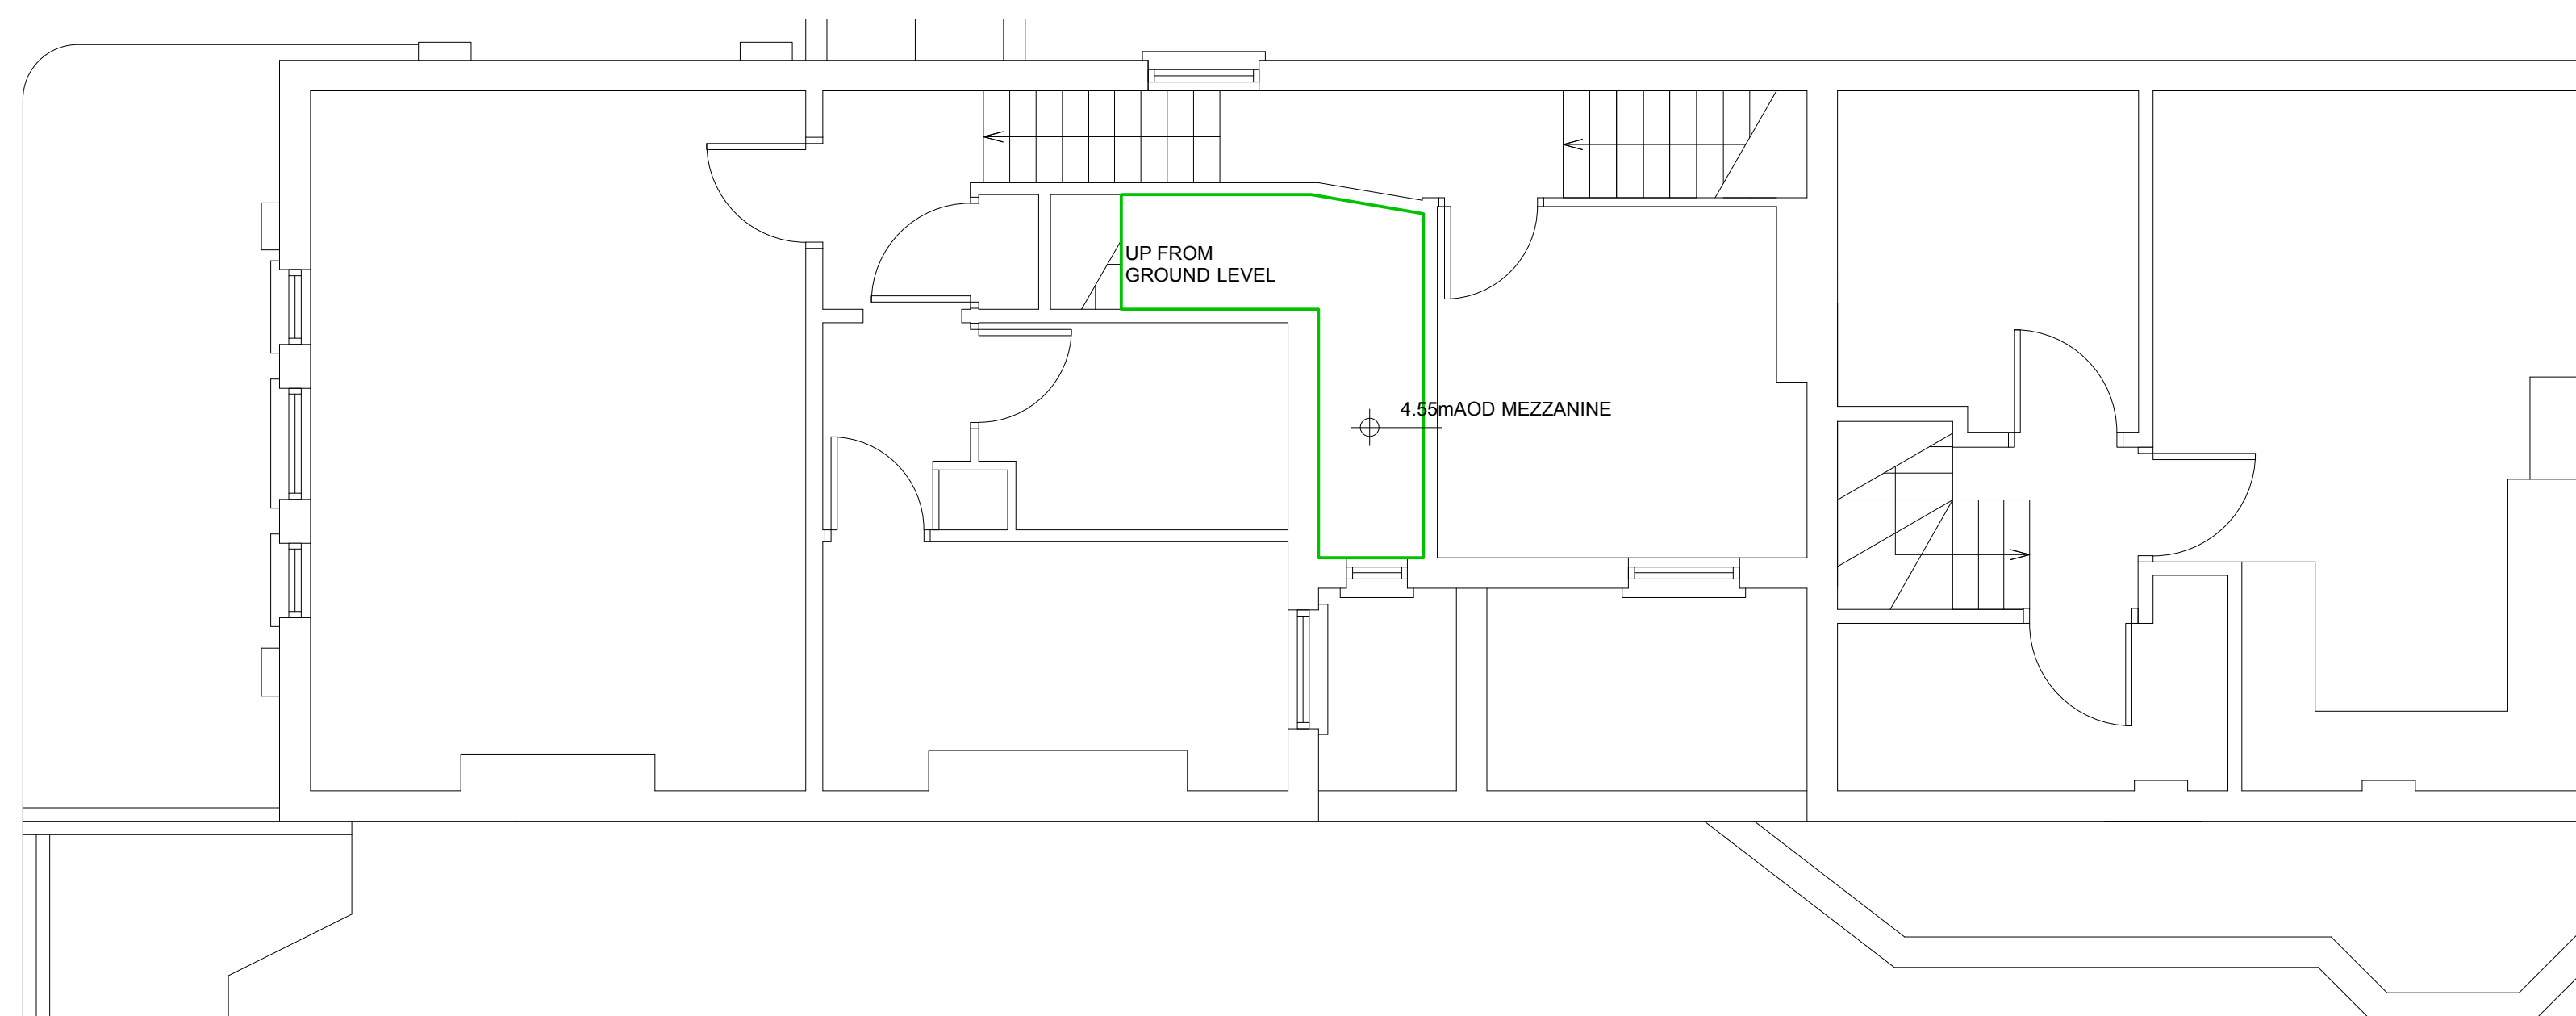

3 MEZZANINE FLOOR PLAN  
SCALE 1:50



SCALE BAR

NOTES:  
1. FLOOR PLANS ARE INDICATIVE ONLY

REV	DATE	DESCRIPTION
A	15.07.20	LOWER GROUND FLOOR BEDROOM USE CHANGED TO GAMES ROOM GROUND FLOOR BEDROOM LEVEL INCREASED TO 3.6M AOD

PROJECT: OFFICE CONVERSION TO RESIDENTIAL  
ADDRESS: GROUND AND LOWER GROUND FLOORS  
88 GRAYSHOTT ROAD, LONDON  
SW11 5UE

PROJECT No: 2001

TITLE: INDICATIVE PROPOSED FLOOR PLANS  
STATUS: FOR PLANNING

DATE: MAY 2020 SCALE: 1:50 (A1)  
DRAWN: INSPECTED:

Do not scale from this drawing. All dimensions to be verified on site prior to the commencement of any work.

DRAWING No: 2001 / 300

REV: A