




1 GROUND FLOOR PLAN
SCALE 1:50

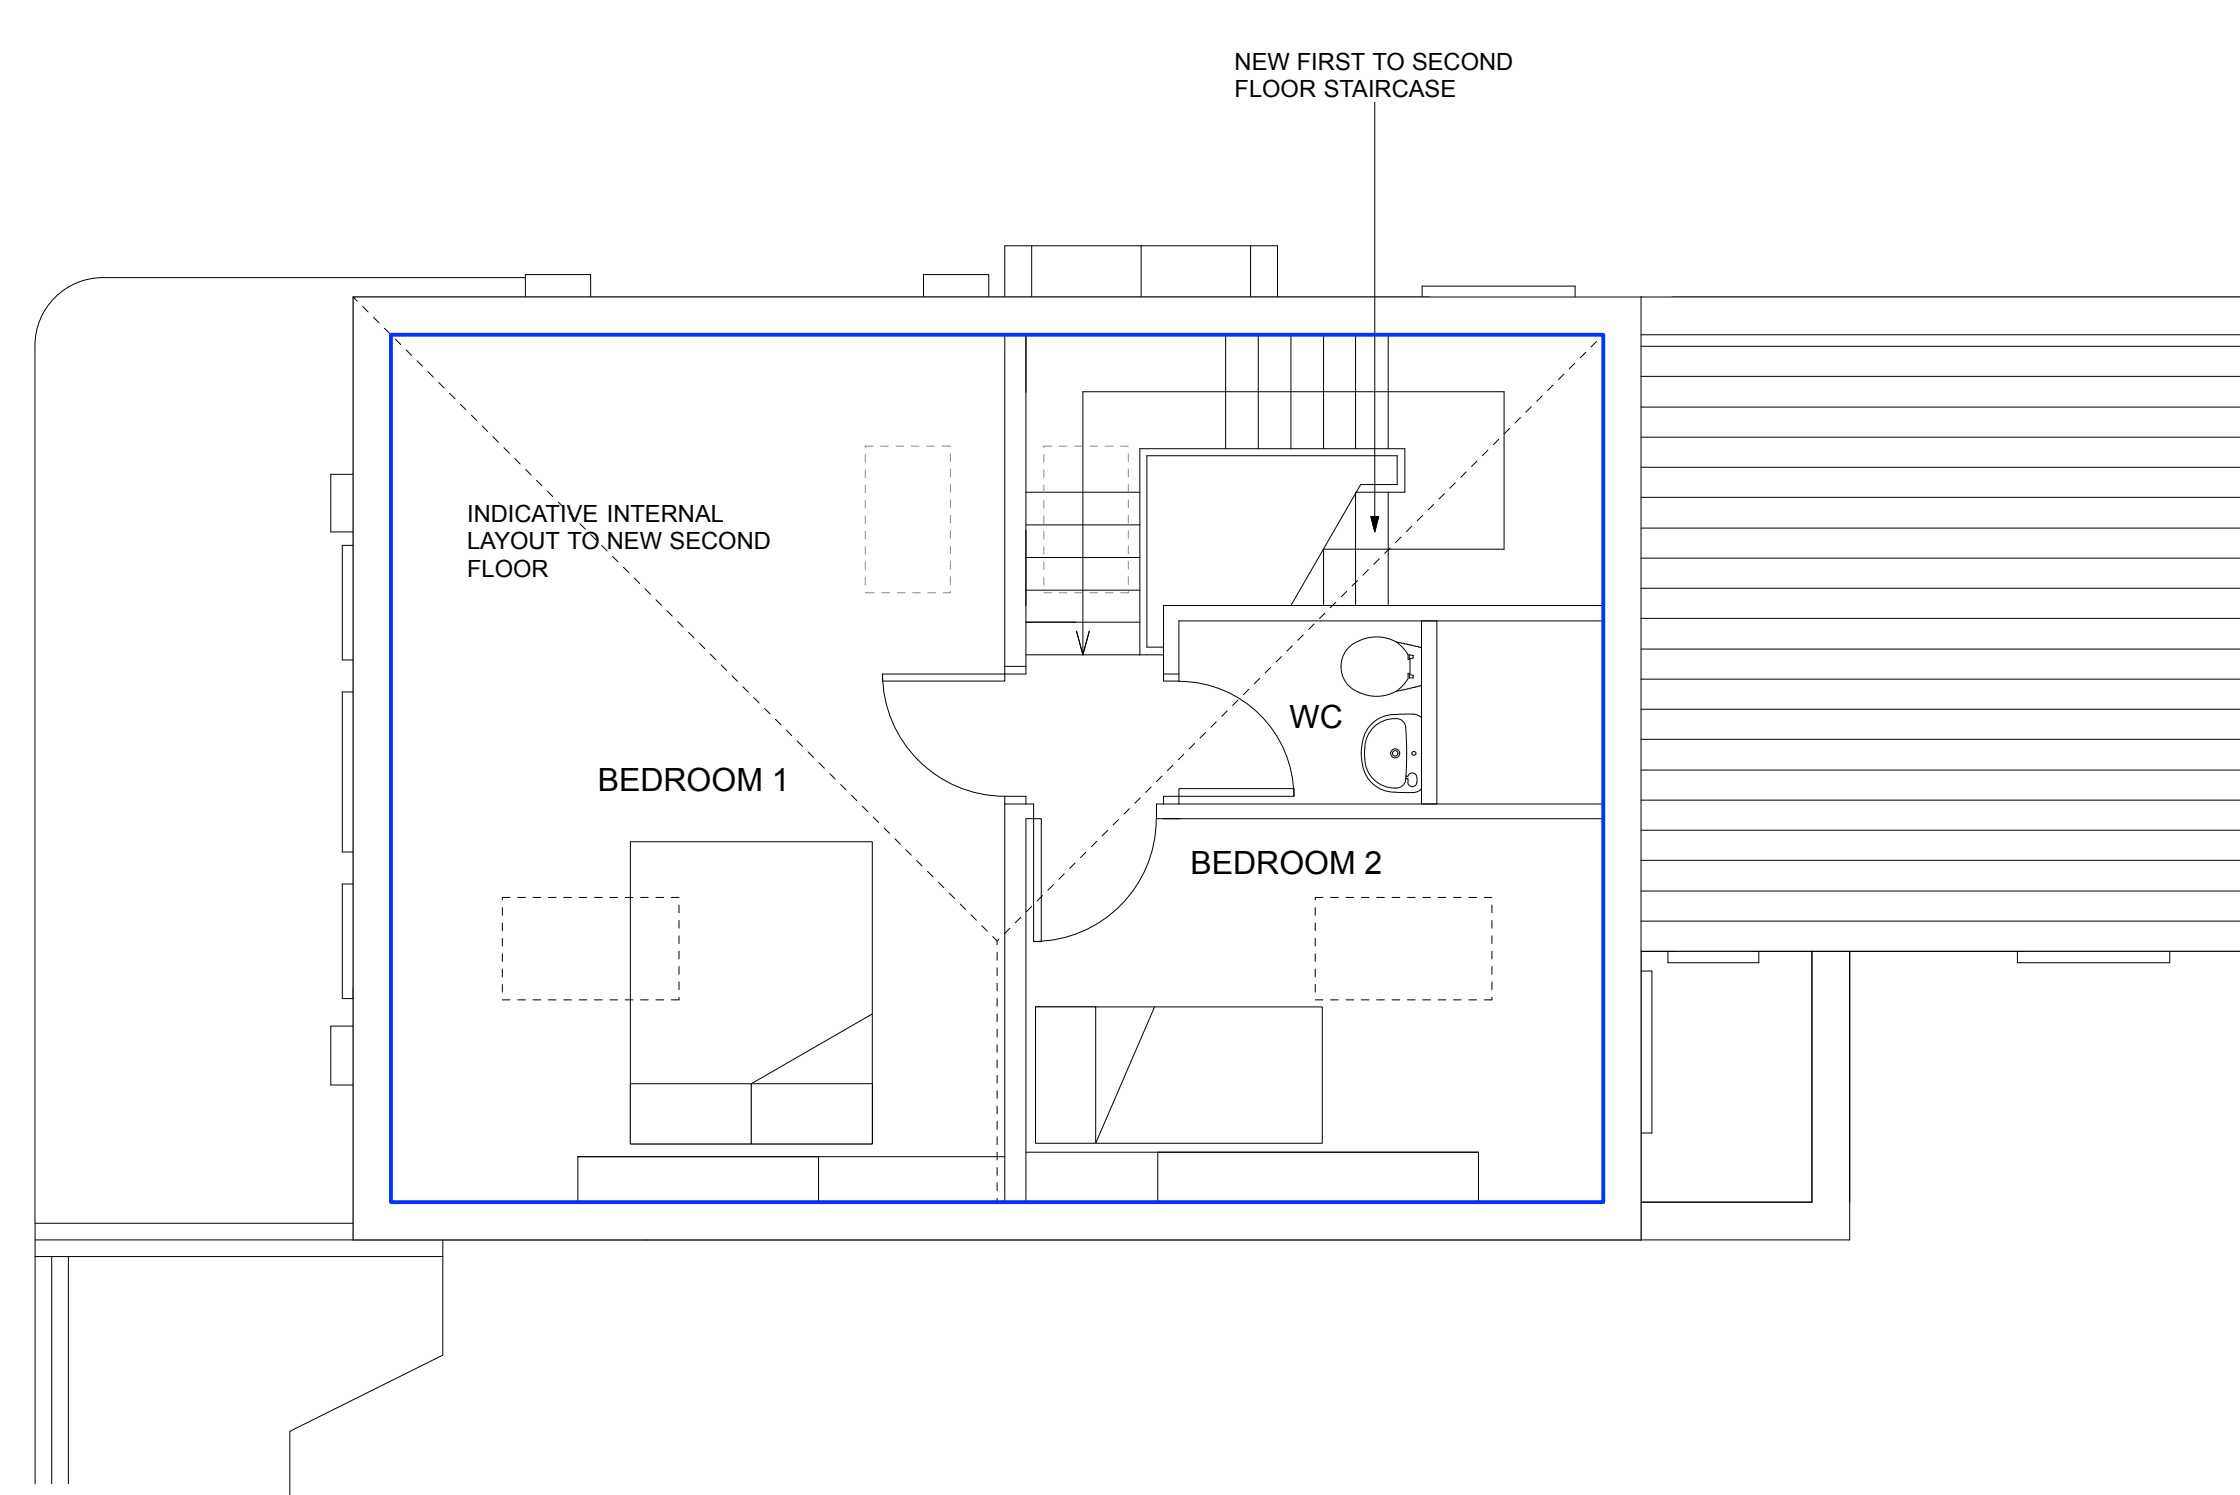


3 SECOND FLOOR PLAN
SCALE 1:50

KEY:

FLOOR AREAS:	
GROUND	1.6 M2
FIRST / MEZZANINE	56.5 M2
SECOND FLOOR	30.8 M2
SECOND FLOOR (BELOW 1500MM)	15.2 M2
TOTAL	104.1 M2 (1,120sqft)

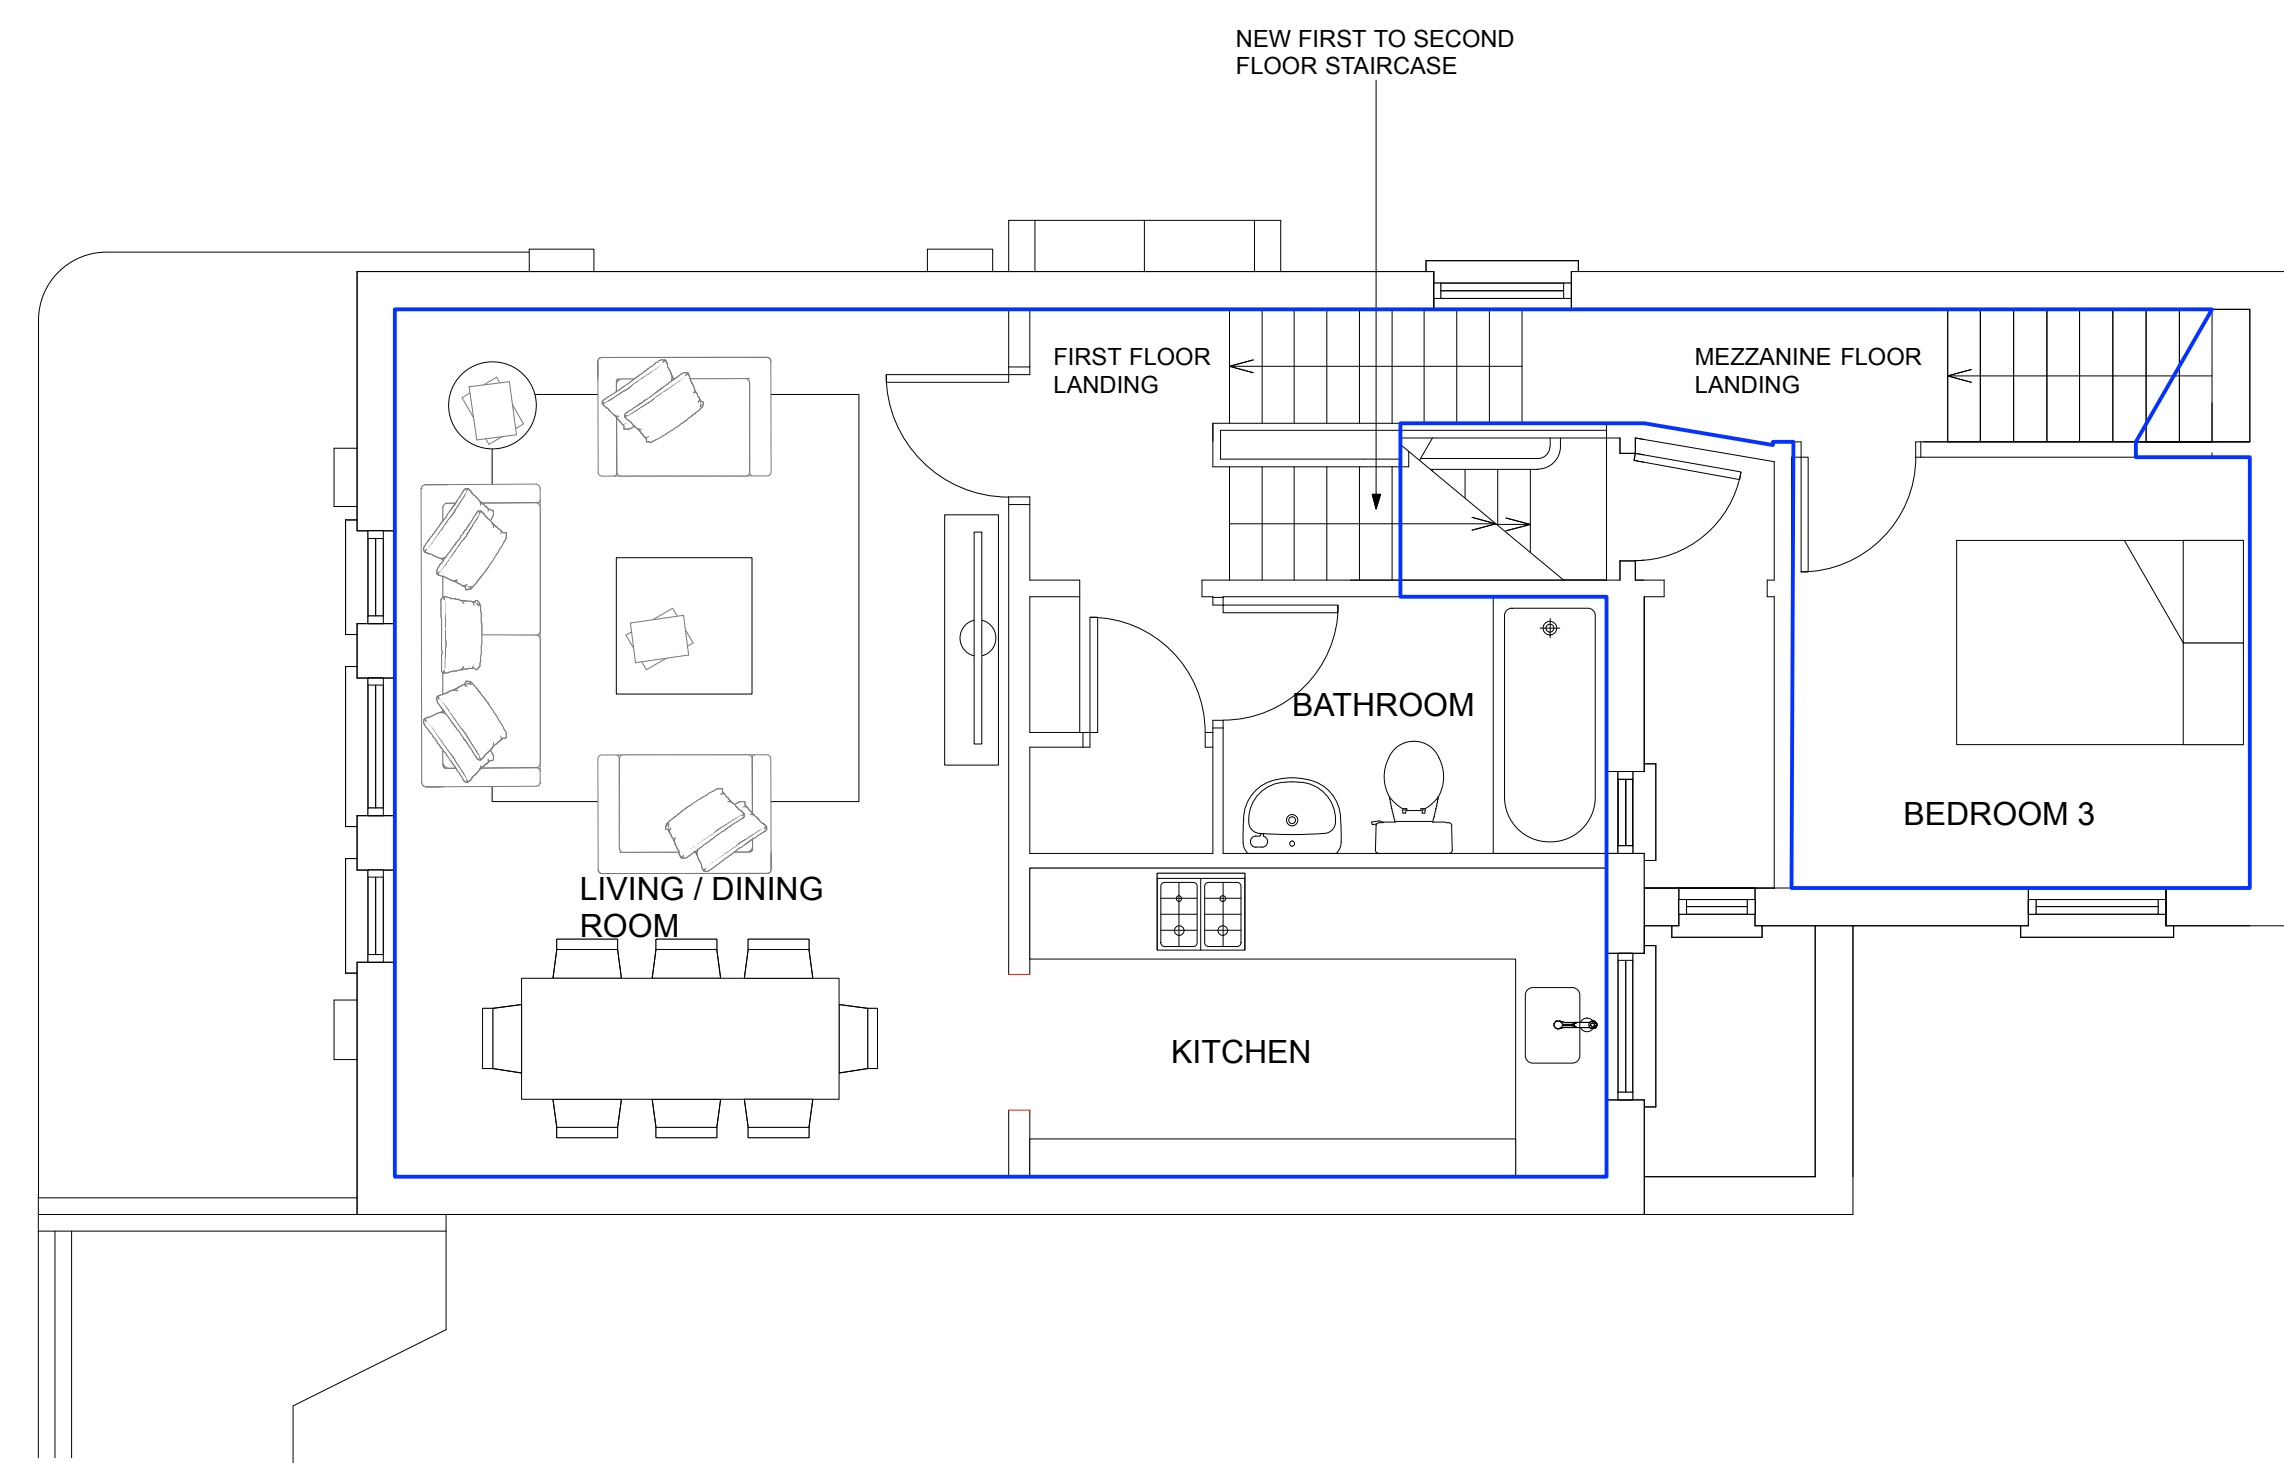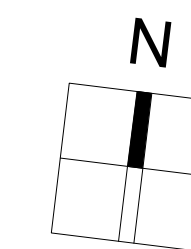

2 FIRST & MEZZANINE FLOOR PLANS
SCALE 1:50

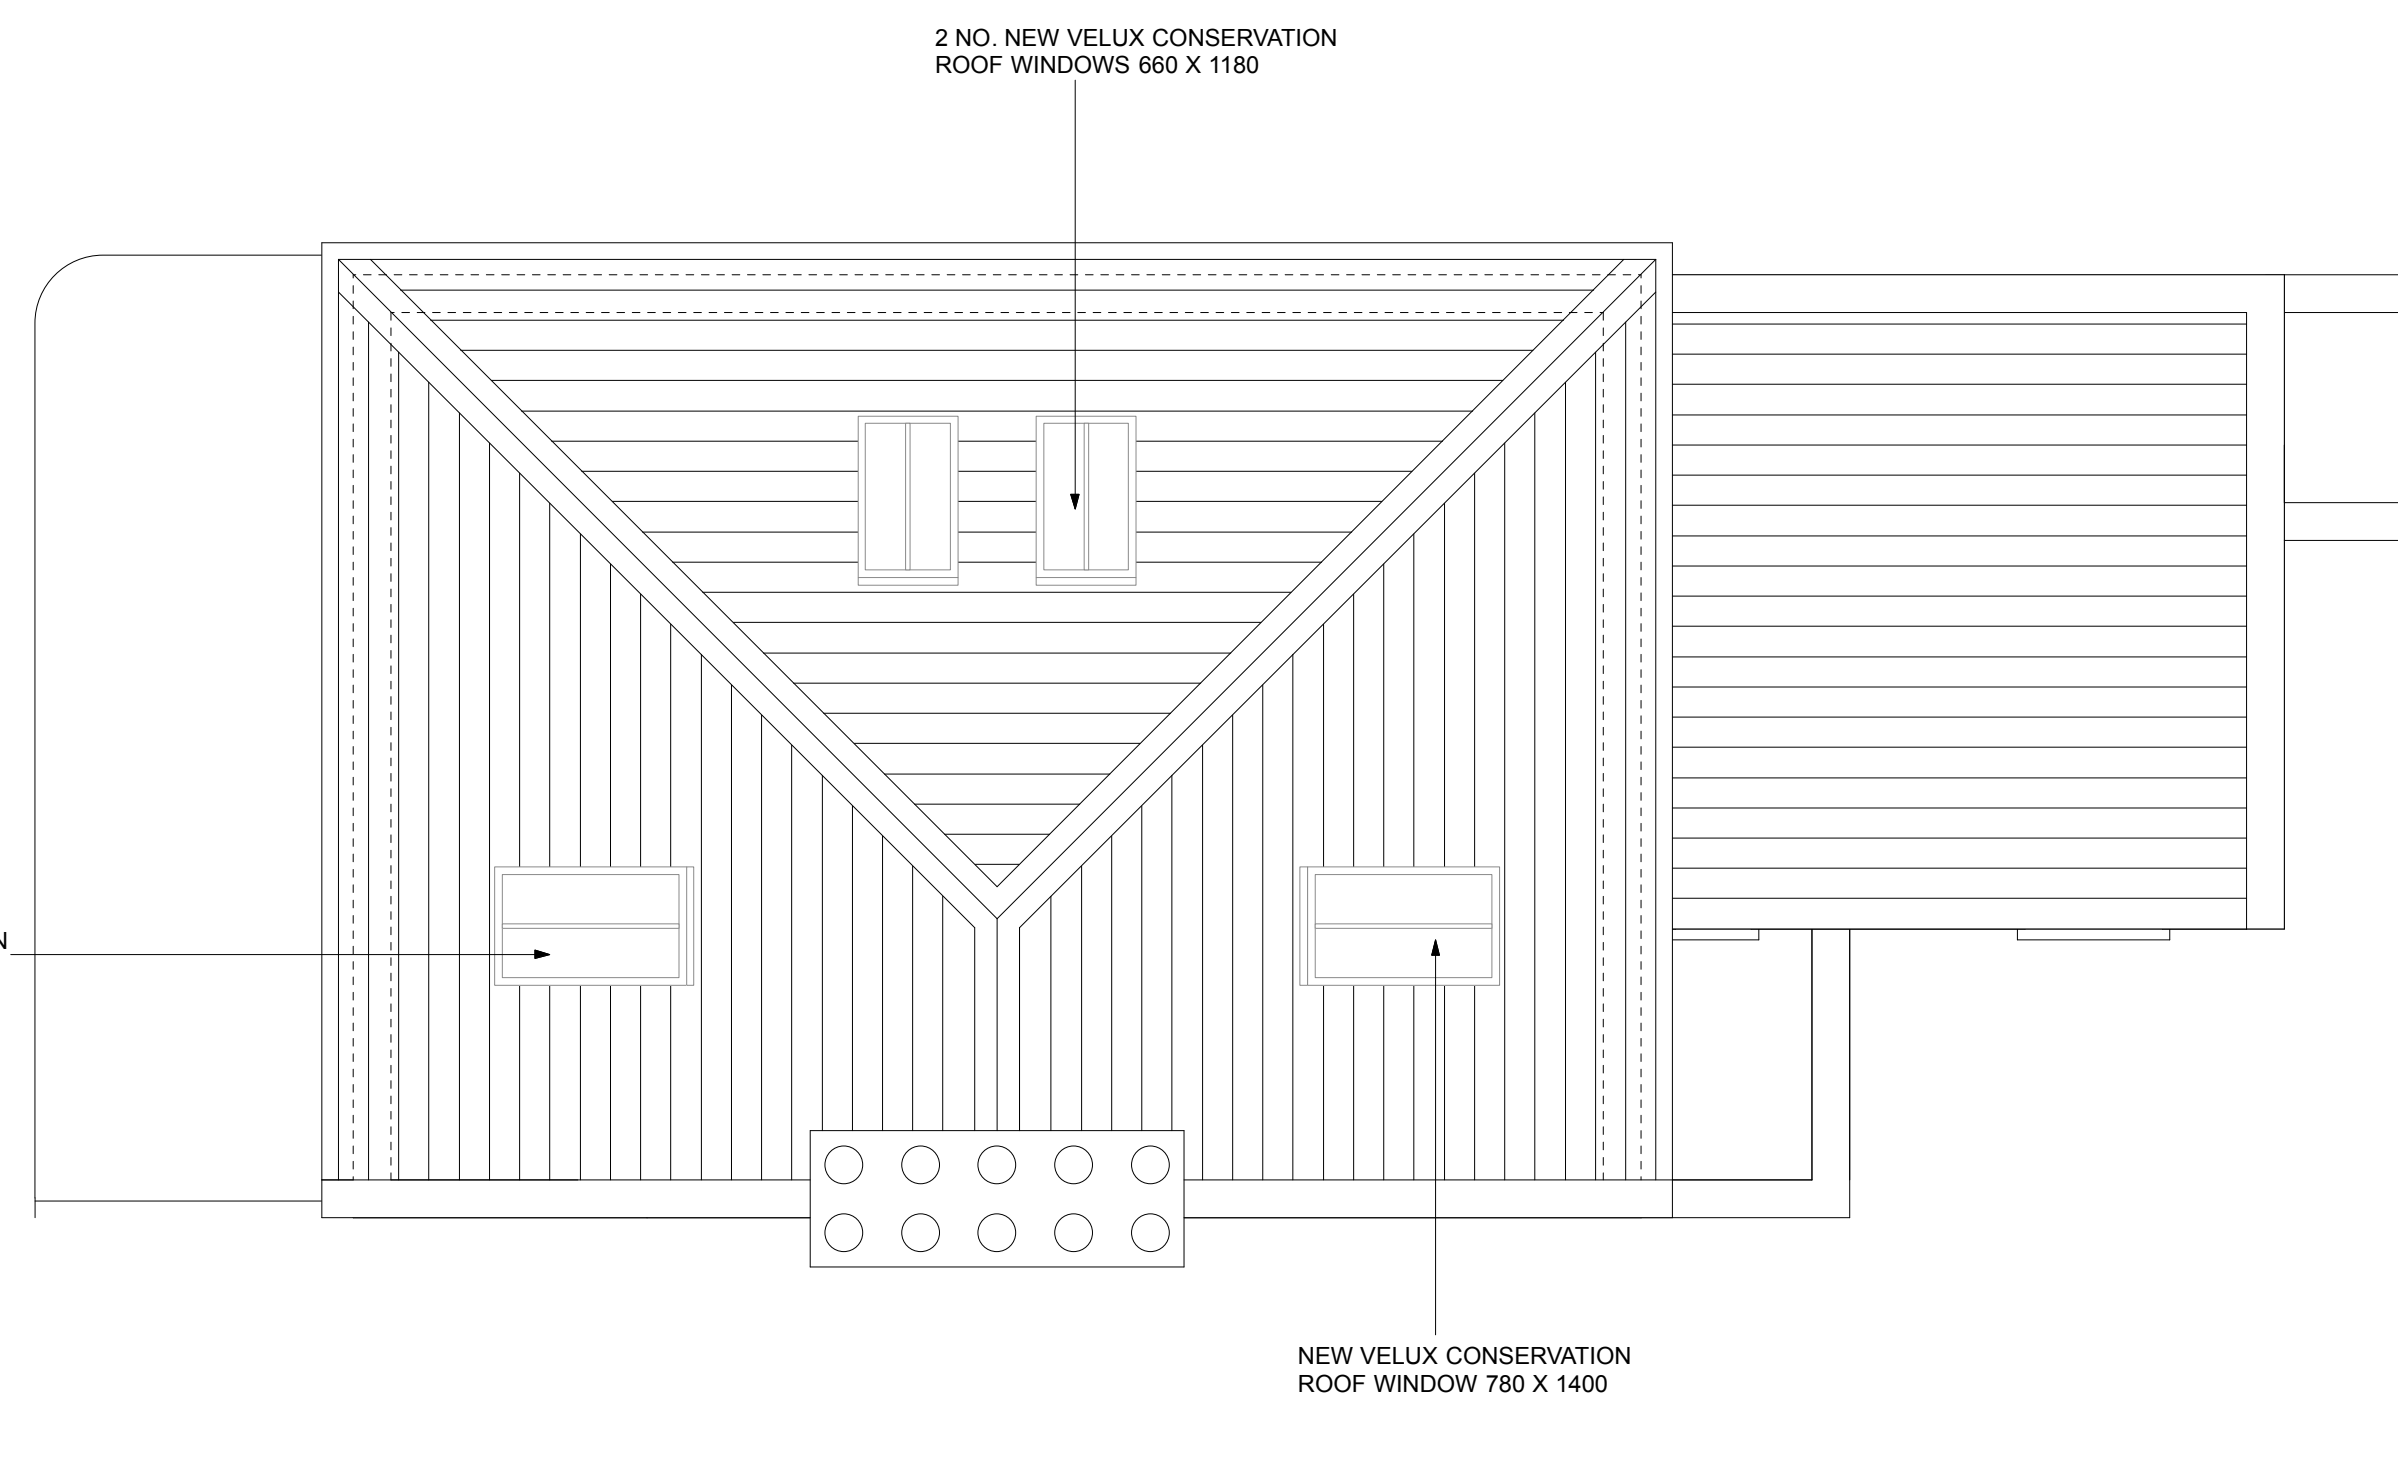

4 ROOF PLAN
SCALE 1:50



NOTES:

REV	DATE	DESCRIPTION
A	10.07.20	1 NO. ROOFLIGHT OMITTED FROM WEST ELEVATION. ROOFLIGHTS TO NORTH ELEVATION REDUCED TO 660 X 1180

PROJECT: FIRST AND SECOND FLOOR FLAT
ADDRESS: 88 GRAYSHOTT ROAD, LONDON SW11 5UE

PROJECT No: 2001

TITLE: PROPOSED FLOOR PLANS
STATUS: FOR PLANNING

DATE: APRIL 2020 SCALE: 1:50 (A1)
DRAWN: INSPECTED:

Do not scale from this drawing. All dimensions to be verified on site prior to the commencement of any work.

DRAWING No: 2001 / 600 REV: A