



THE CONTRACTOR MUST VERIFY ALL DIMENSIONS ON SITE BEFORE MAKING SHOP DRAWINGS OR COMMENCING WORK OF ANY KIND. NO DIMENSIONS TO BE SCALED FROM THIS DRAWING.

REV.	DATE	REVISION
-	-	-

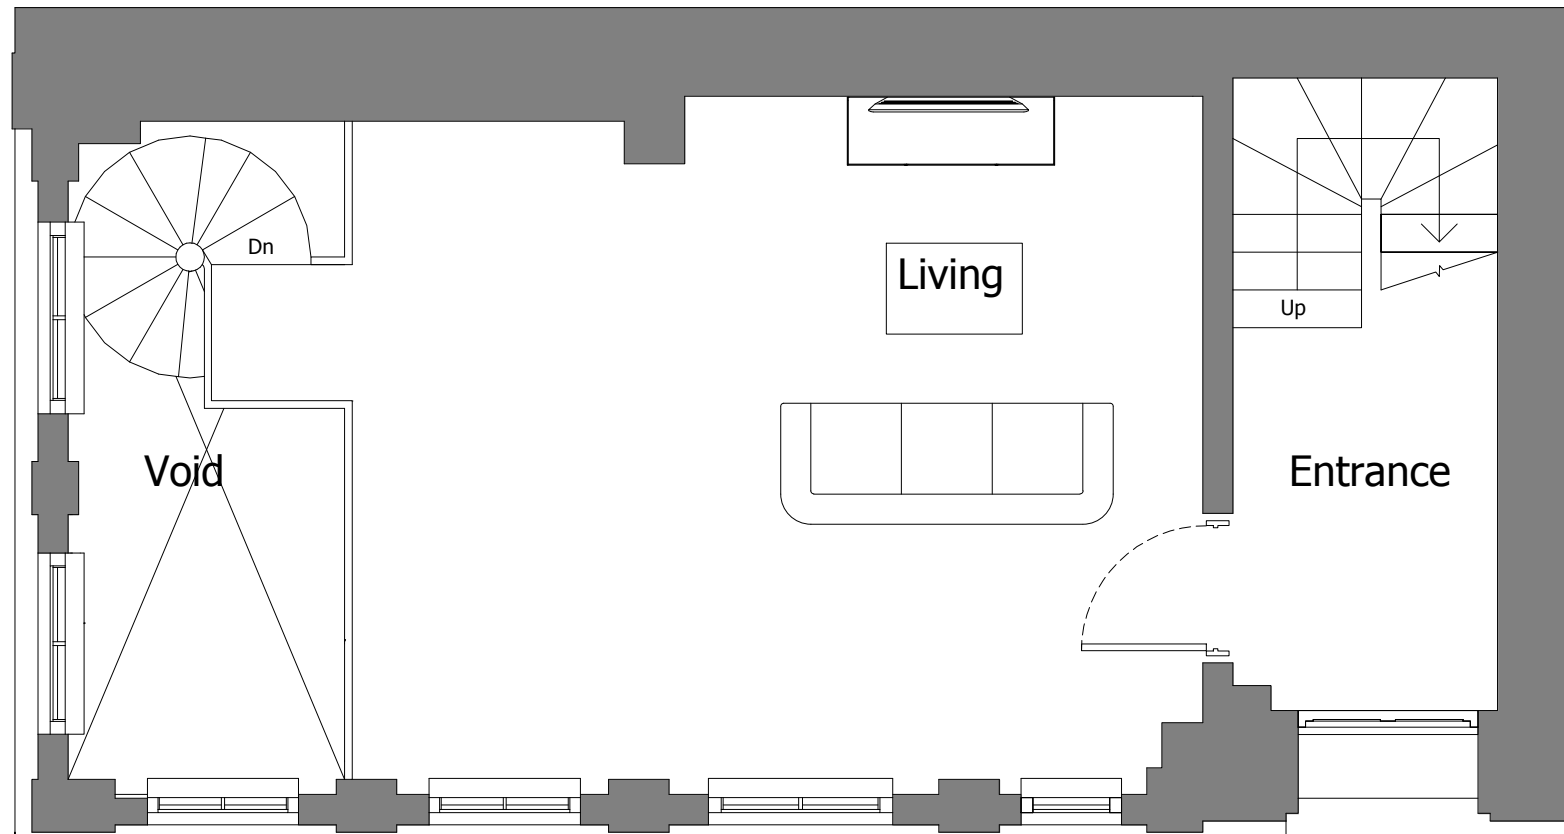

Proposed Ground Floor Plans
1.50

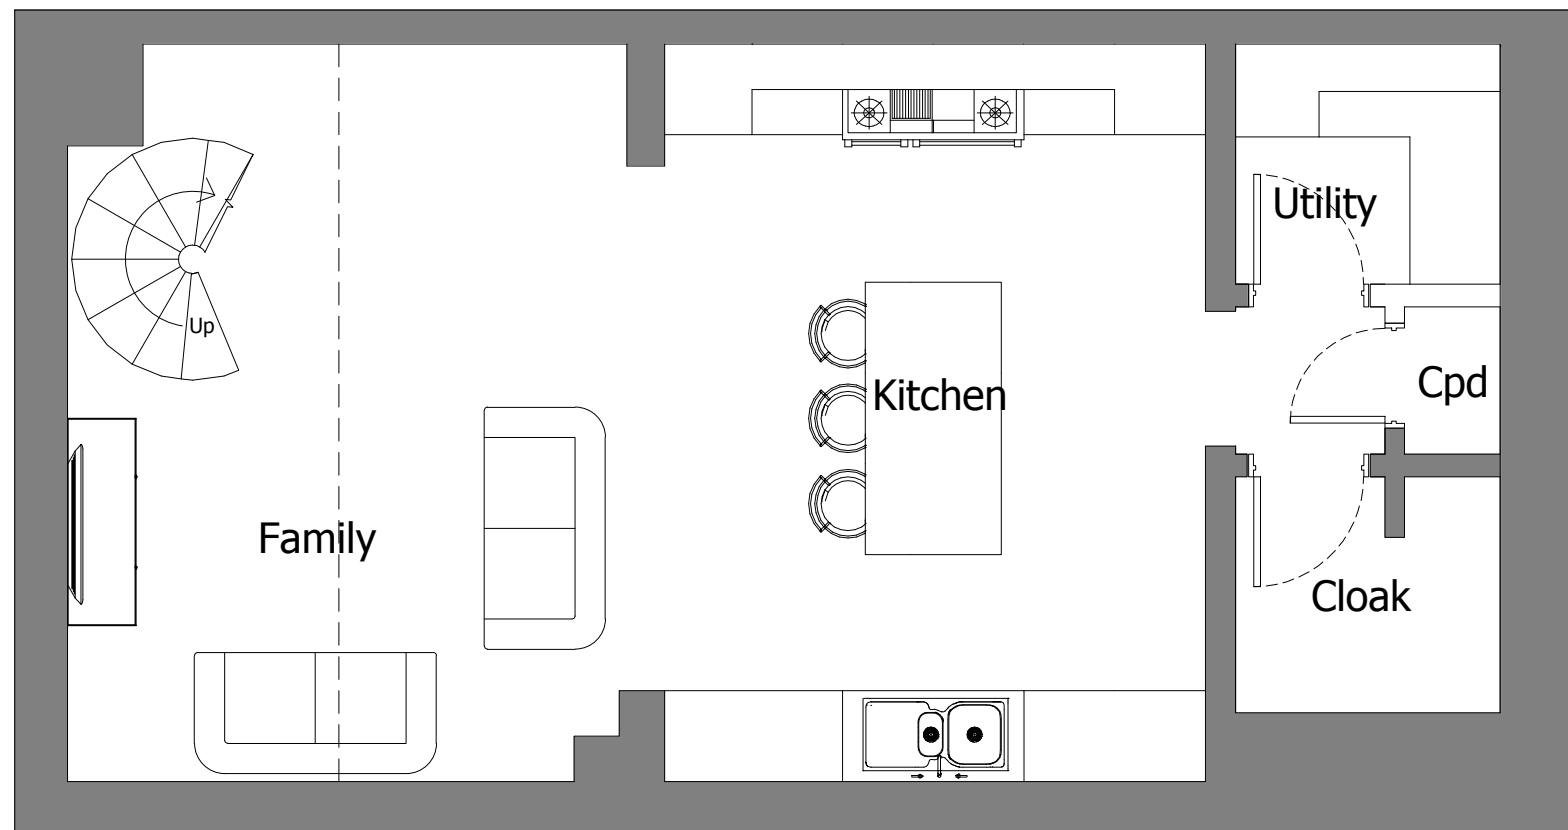

Proposed Basement Plans
1.50

PLANNING

Osel
architects and
development consultants

PROJECT:
46 Rochester Row
London
--
CLIENT:
The Webber, Elmes & Brogan Partnership
--
DRAWING:
Proposed Basement and Ground Floor Plans
--

DRAWING No.:
E16-007/PRP001
REV: -

SCALE: 1:50@A3
DRAWN: RC DATE: 01.10.18
CHECKED: WTM DATE: 01.10.18

26 Oldbury Place, London W1U 5PR. Tel: 020 7224 2447 Fax: 020 7224 2997
E-mail: admin@oselarch.co.uk Web: www.oselarchitecture.co.uk
©COPYRIGHT EXISTS ON THE DESIGNS AND INFORMATION SHOWN ON THIS DRAWING

SCALE 1:50
SCALE 1:1

