



THE CONTRACTOR MUST VERIFY ALL DIMENSIONS ON SITE BEFORE MAKING SHOP DRAWINGS OR COMMENCING WORK OF ANY KIND. NO DIMENSIONS TO BE SCALED FROM THIS DRAWING.

| REV. | DATE | REVISION |
|------|------|----------|
| -    | -    | -        |

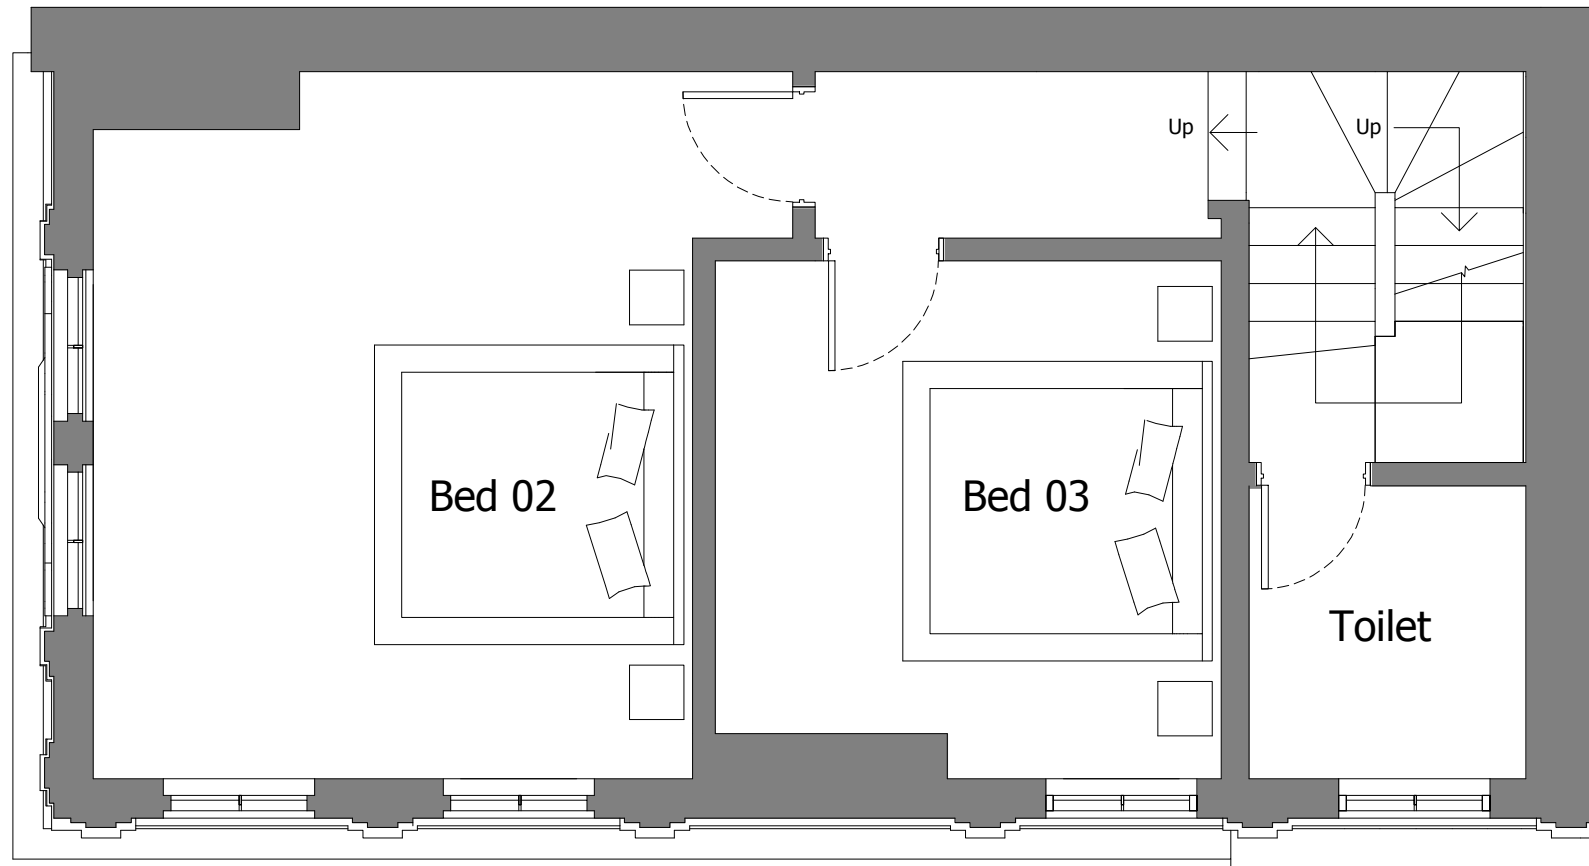


Proposed Second Floor Plans  
1.50

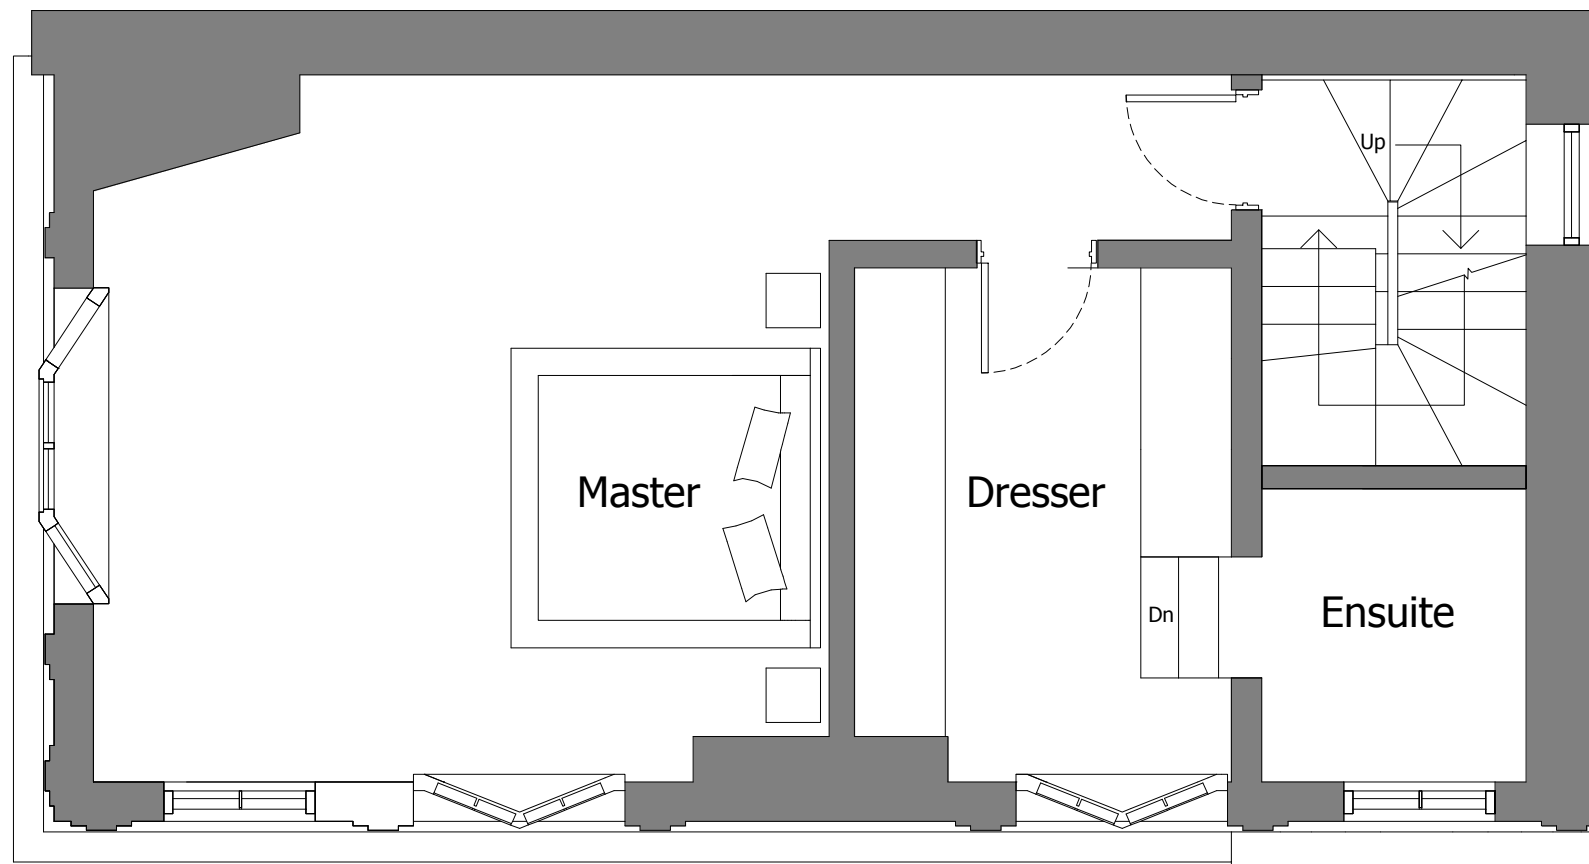

Proposed First Floor Plans  
1.50

SCALE 1:50  
SCALE 1:1

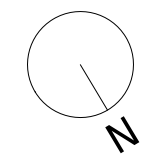

PLANNING

**Osel** architects and  
development consultants

PROJECT:  
46 Rochester Row  
London

CLIENT:  
The Webber, Elmes & Brogan Partnership

DRAWING:  
Proposed First and Second Floor Plans

DRAWING No.: E16-007/PRP002  
REV: -

SCALE: 1:50@A3  
DRAWN: RC DATE: 01.10.18  
CHECKED: WTM DATE: 01.10.18

26 Oldbury Place, London W1U 5PR. Tel: 020 7224 2447 Fax: 020 7224 2997  
E-mail: admin@oselarch.co.uk Web: www.oselarchitecture.co.uk  
©COPYRIGHT EXISTS ON THE DESIGNS AND INFORMATION SHOWN ON THIS DRAWING