




1 GROUND FLOOR PLAN
SCALE 1:50

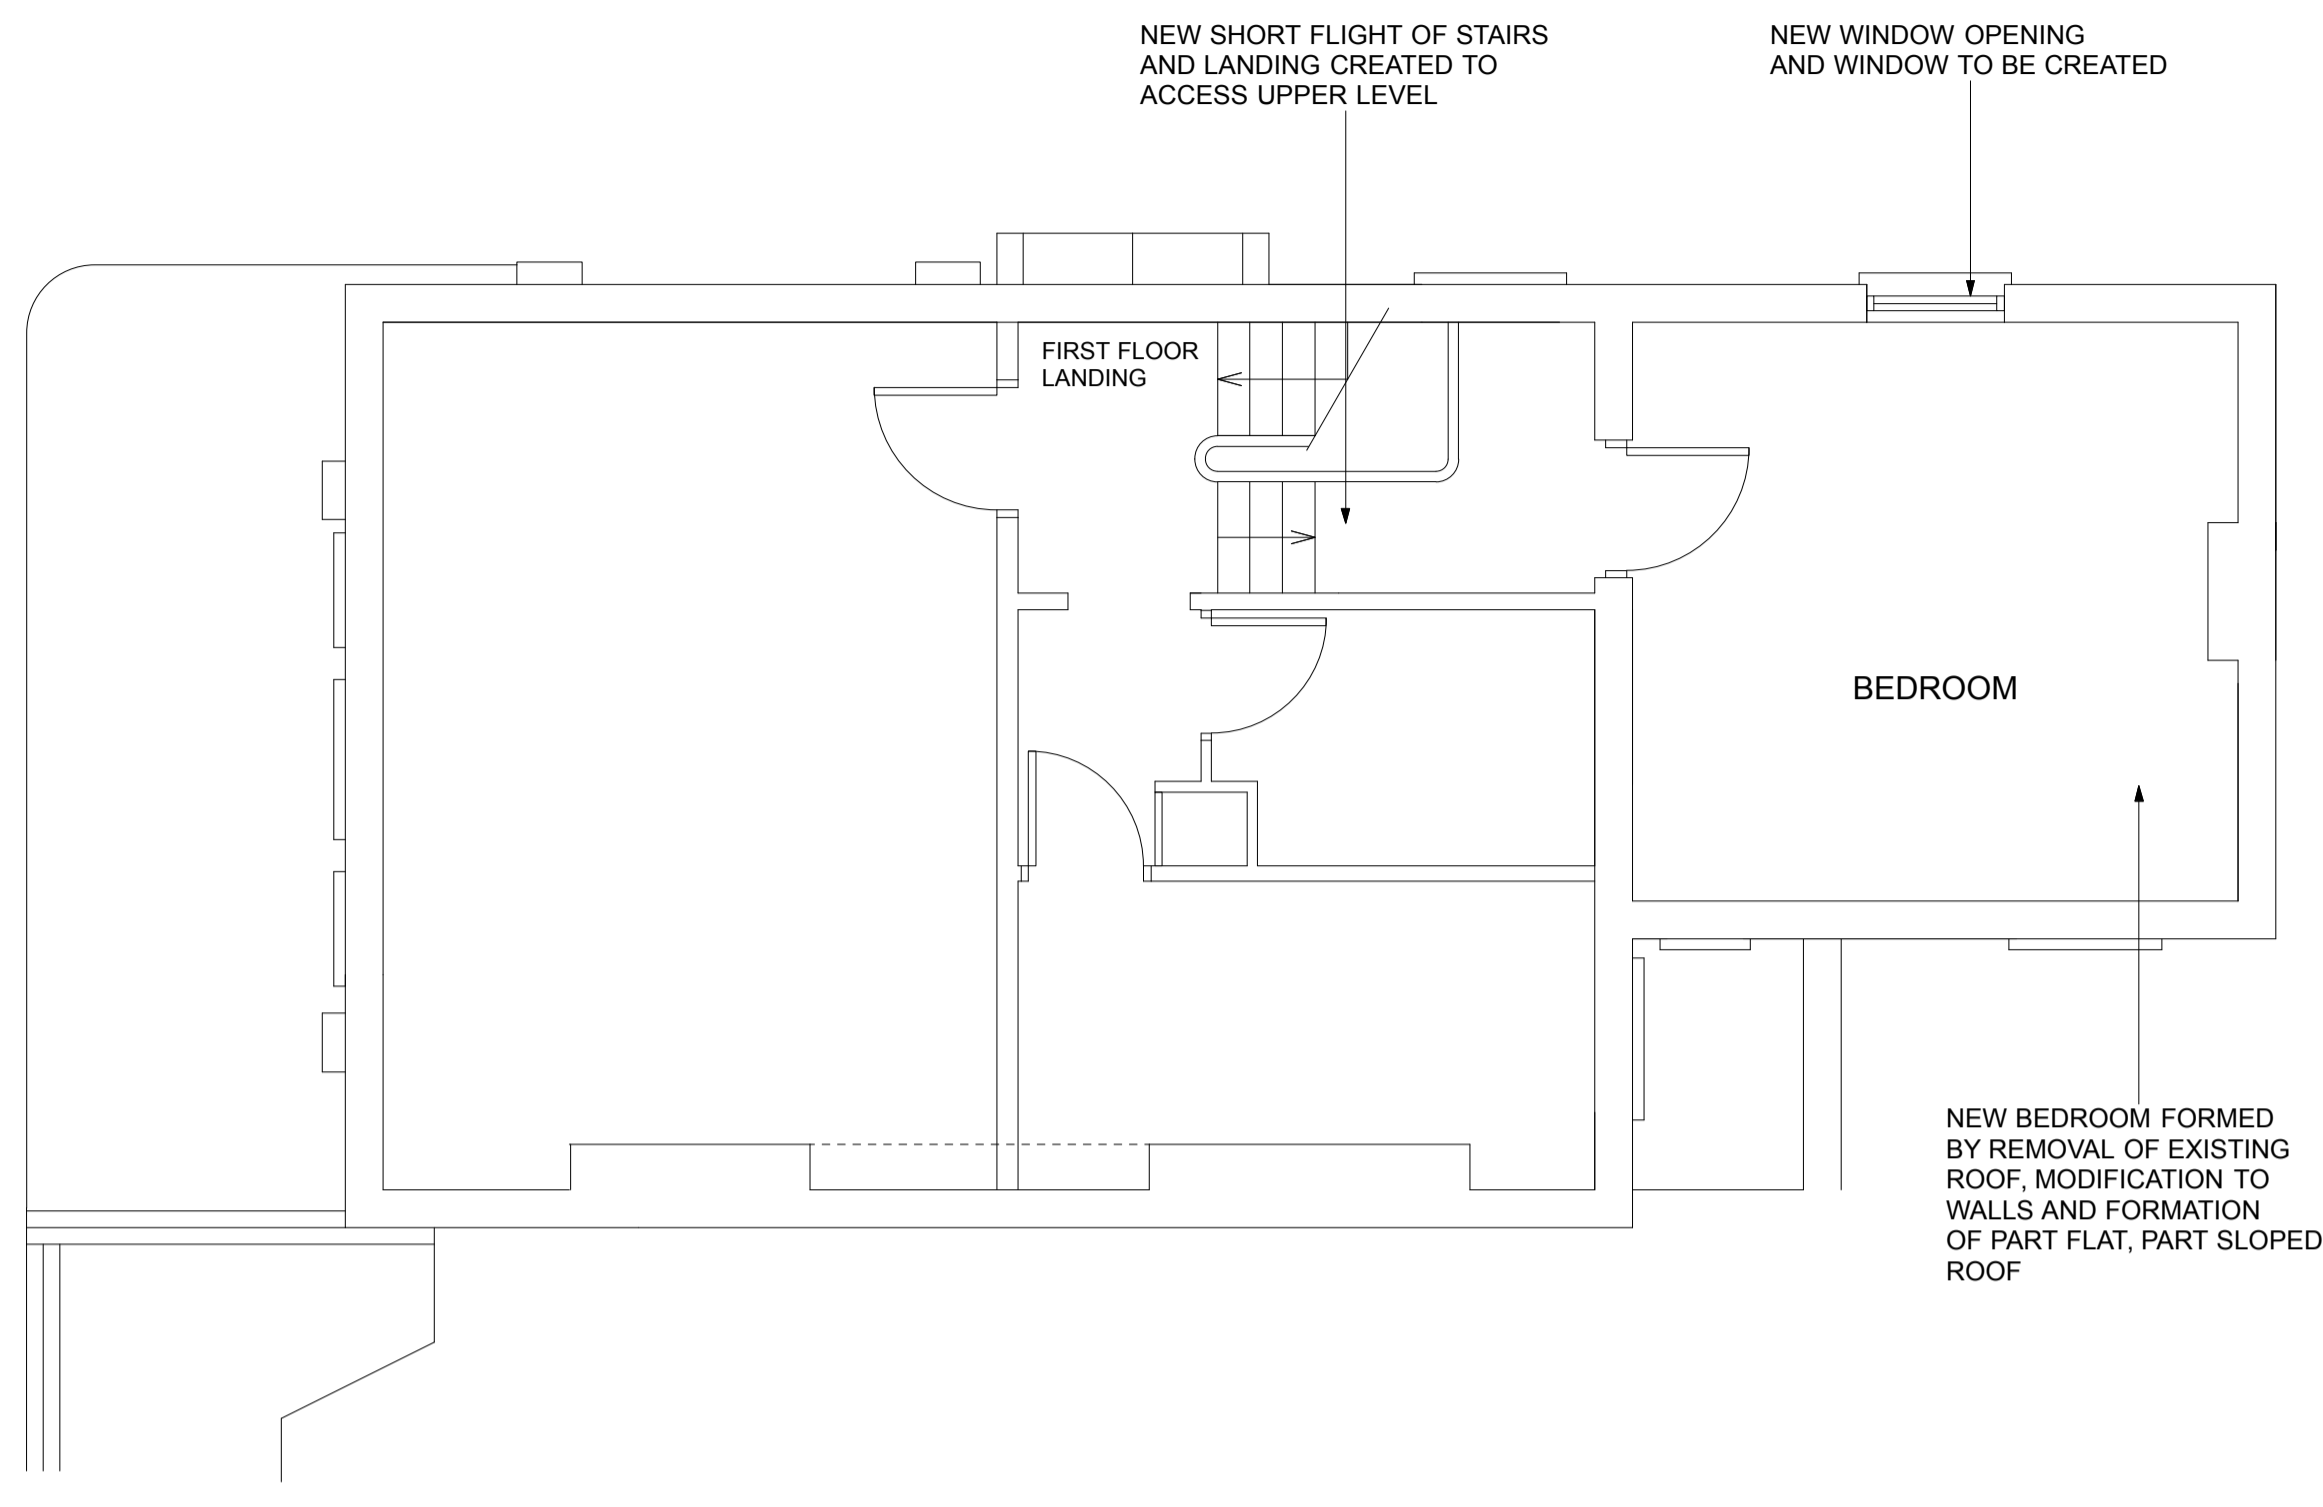

3 FIRST FLOOR MEZZANINE PLAN
SCALE 1:50

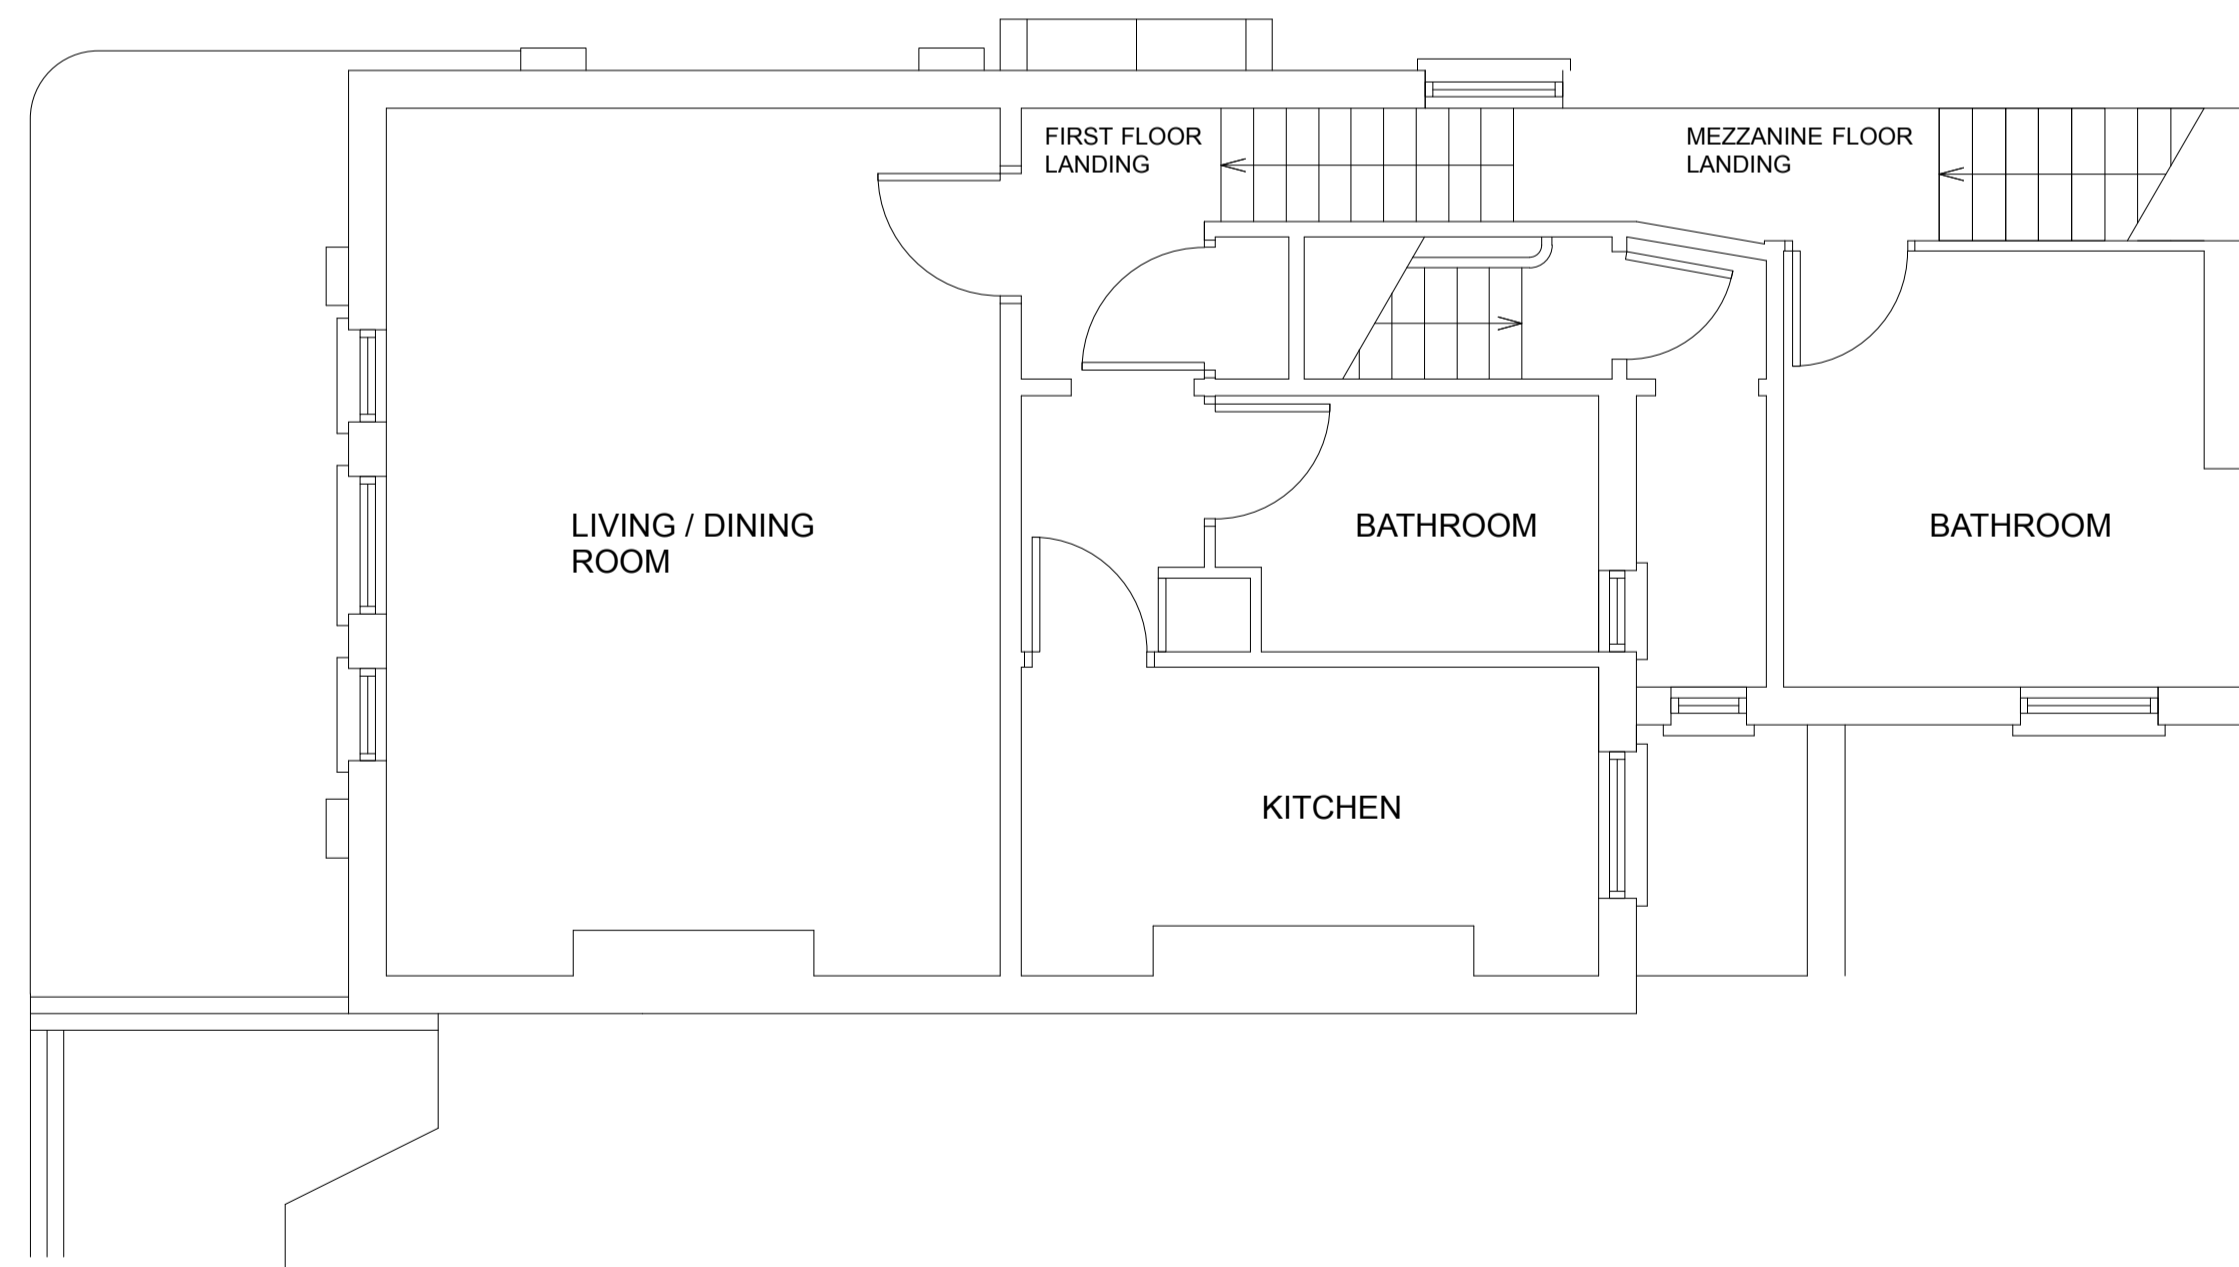

2 FIRST & MEZZANINE FLOOR PLANS
SCALE 1:50

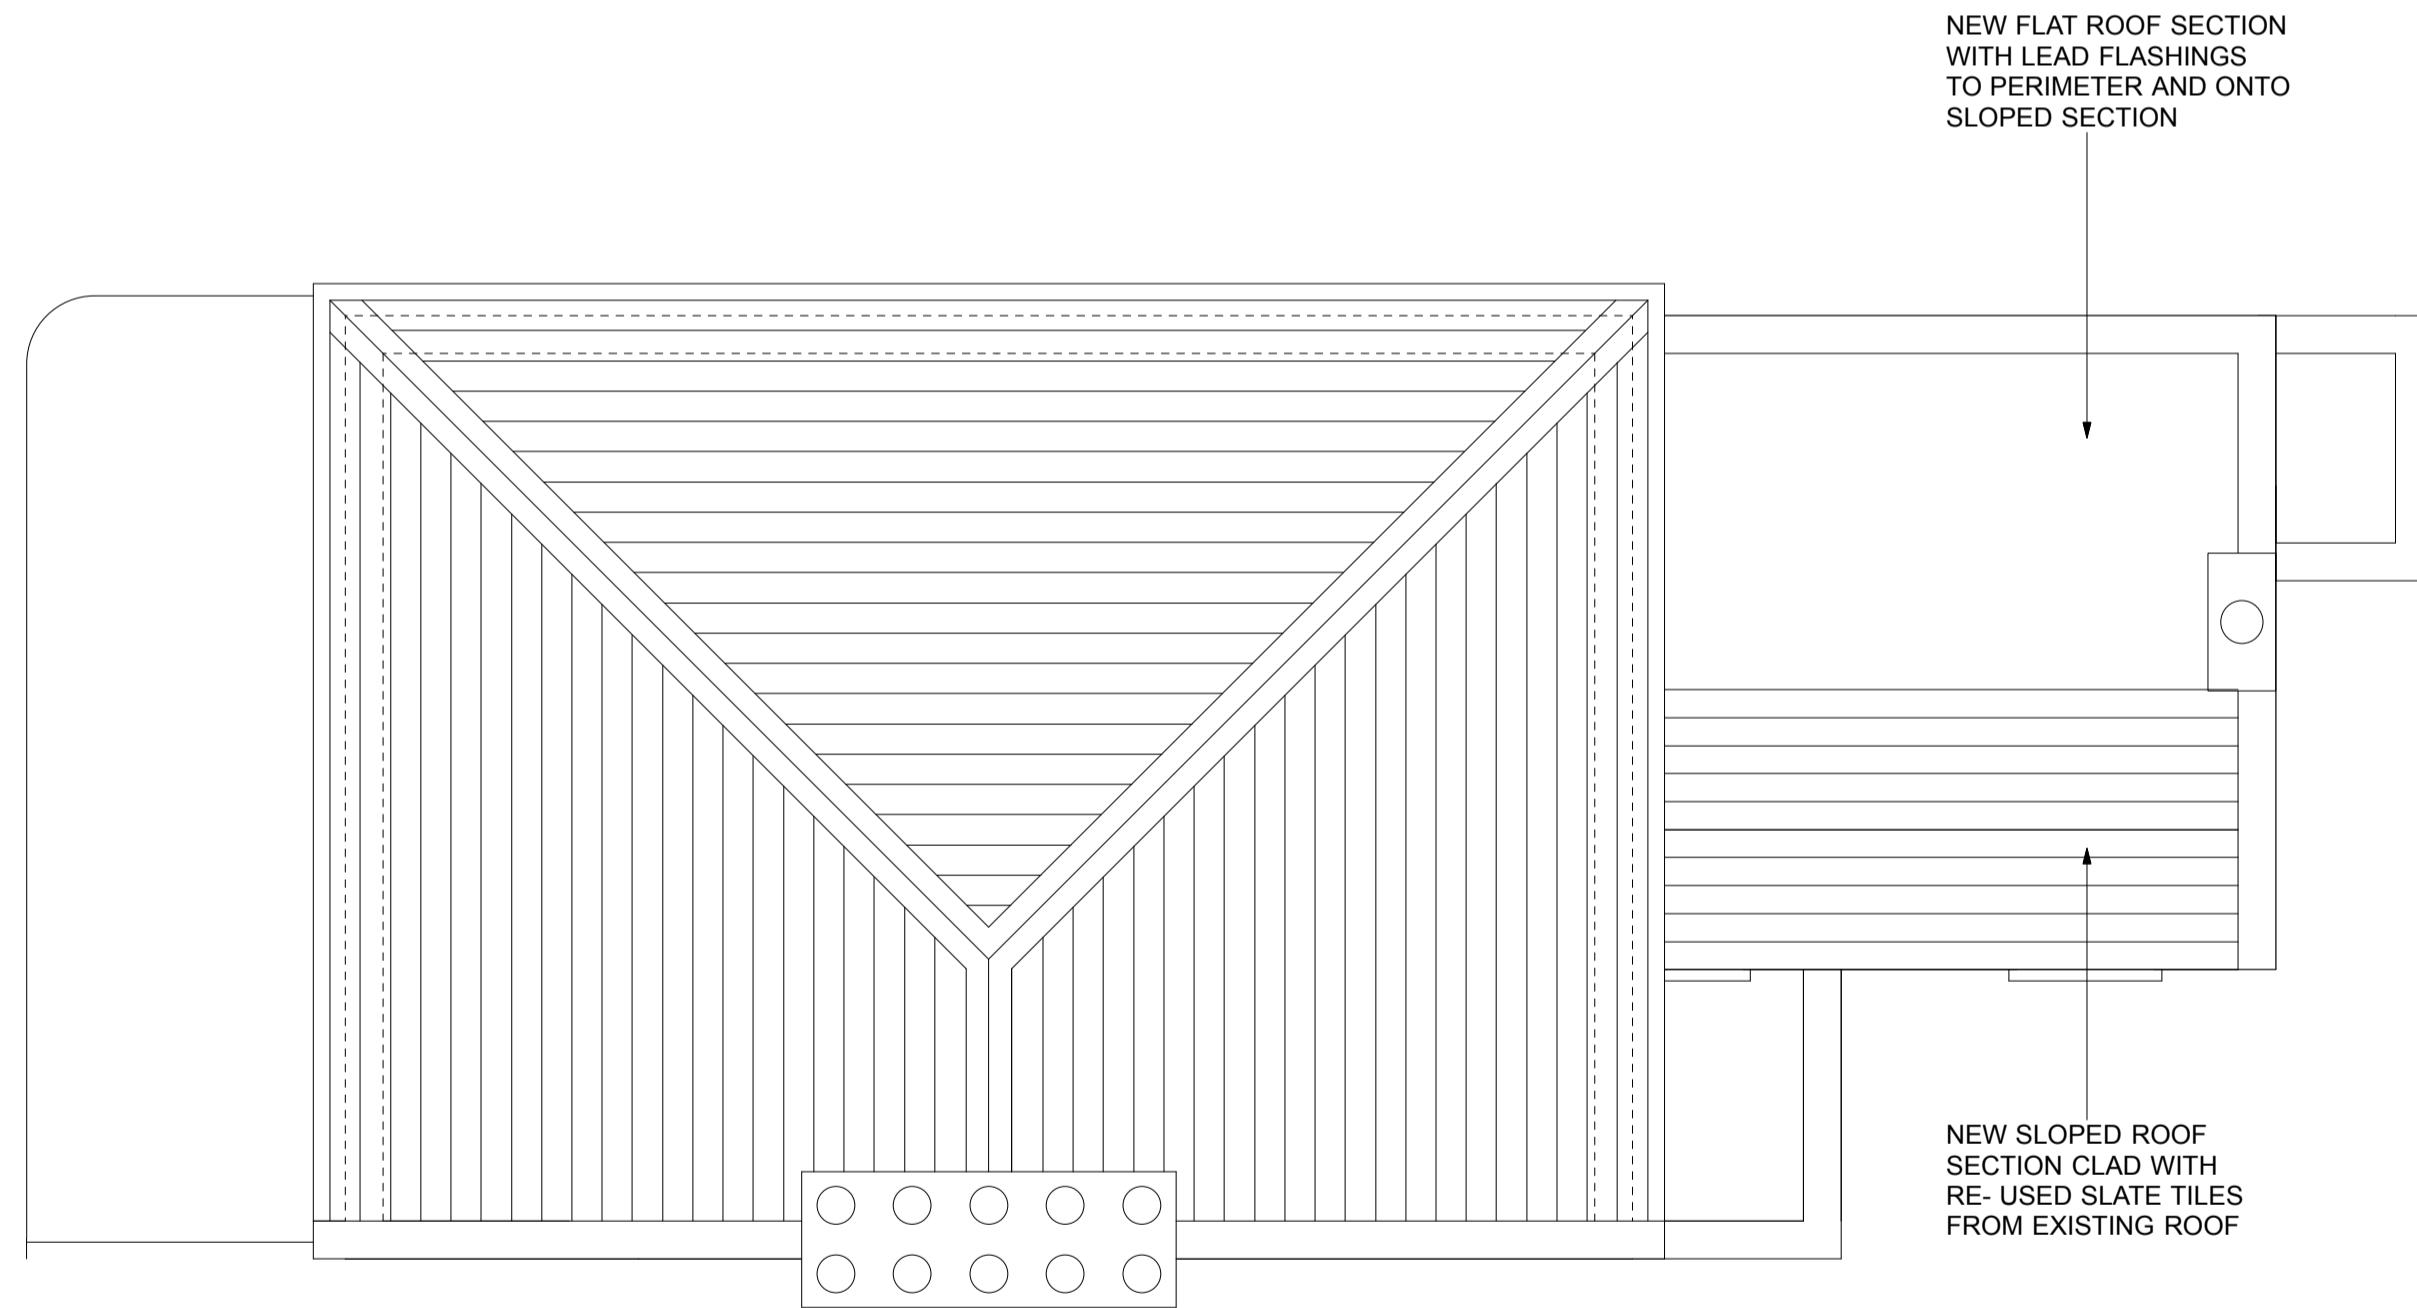


4 ROOF PLAN
SCALE 1:50

KEY:

FLOOR AREAS:

GROUND	1.6 M2
FIRST & MEZZANINE	62.2 M2
FIRST FLOOR MEZZANINE	17.5 M2
TOTAL	81.3 M2

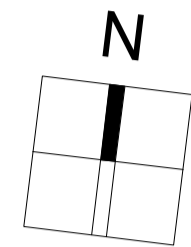

SCALE BAR

NOTES:

REV	DATE	DESCRIPTION

PROJECT: FIRST AND SECOND FLOOR FLAT
ADDRESS: 88 GRAYSHOTT ROAD, LONDON SW11 5UE

PROJECT No: 2001
TITLE: PROPOSED FLOOR PLANS
STATUS: FOR PLANNING

DATE: DEC 2020 SCALE: 1:50 (A1)
DRAWN: INSPECTED:

Do not scale from this drawing. All dimensions to be verified on site prior to the commencement of any work.

DRAWING No: 2001 / 810 REV:



1 NORTH ELEVATION
SCALE 1:50

2 SOUTH ELEVATION
SCALE 1:50

NOTES:


REV	DATE	DESCRIPTION

PROJECT: FIRST AND SECOND FLOOR FLAT
 ADDRESS: 88 GRAYSHOTT ROAD
 LONDON
 SW11 5UE
 PROJECT No: 2001
 TITLE: PROPOSED ELEVATIONS
 STATUS: FOR PLANNING
 DATE: DEC 2020 SCALE: 1:50 (A1)
 DRAWN: INSPECTED:

Do not scale from this drawing. All dimensions to be verified on site prior to the commencement of any work.

DRAWING No: 2001 / 811 REV:




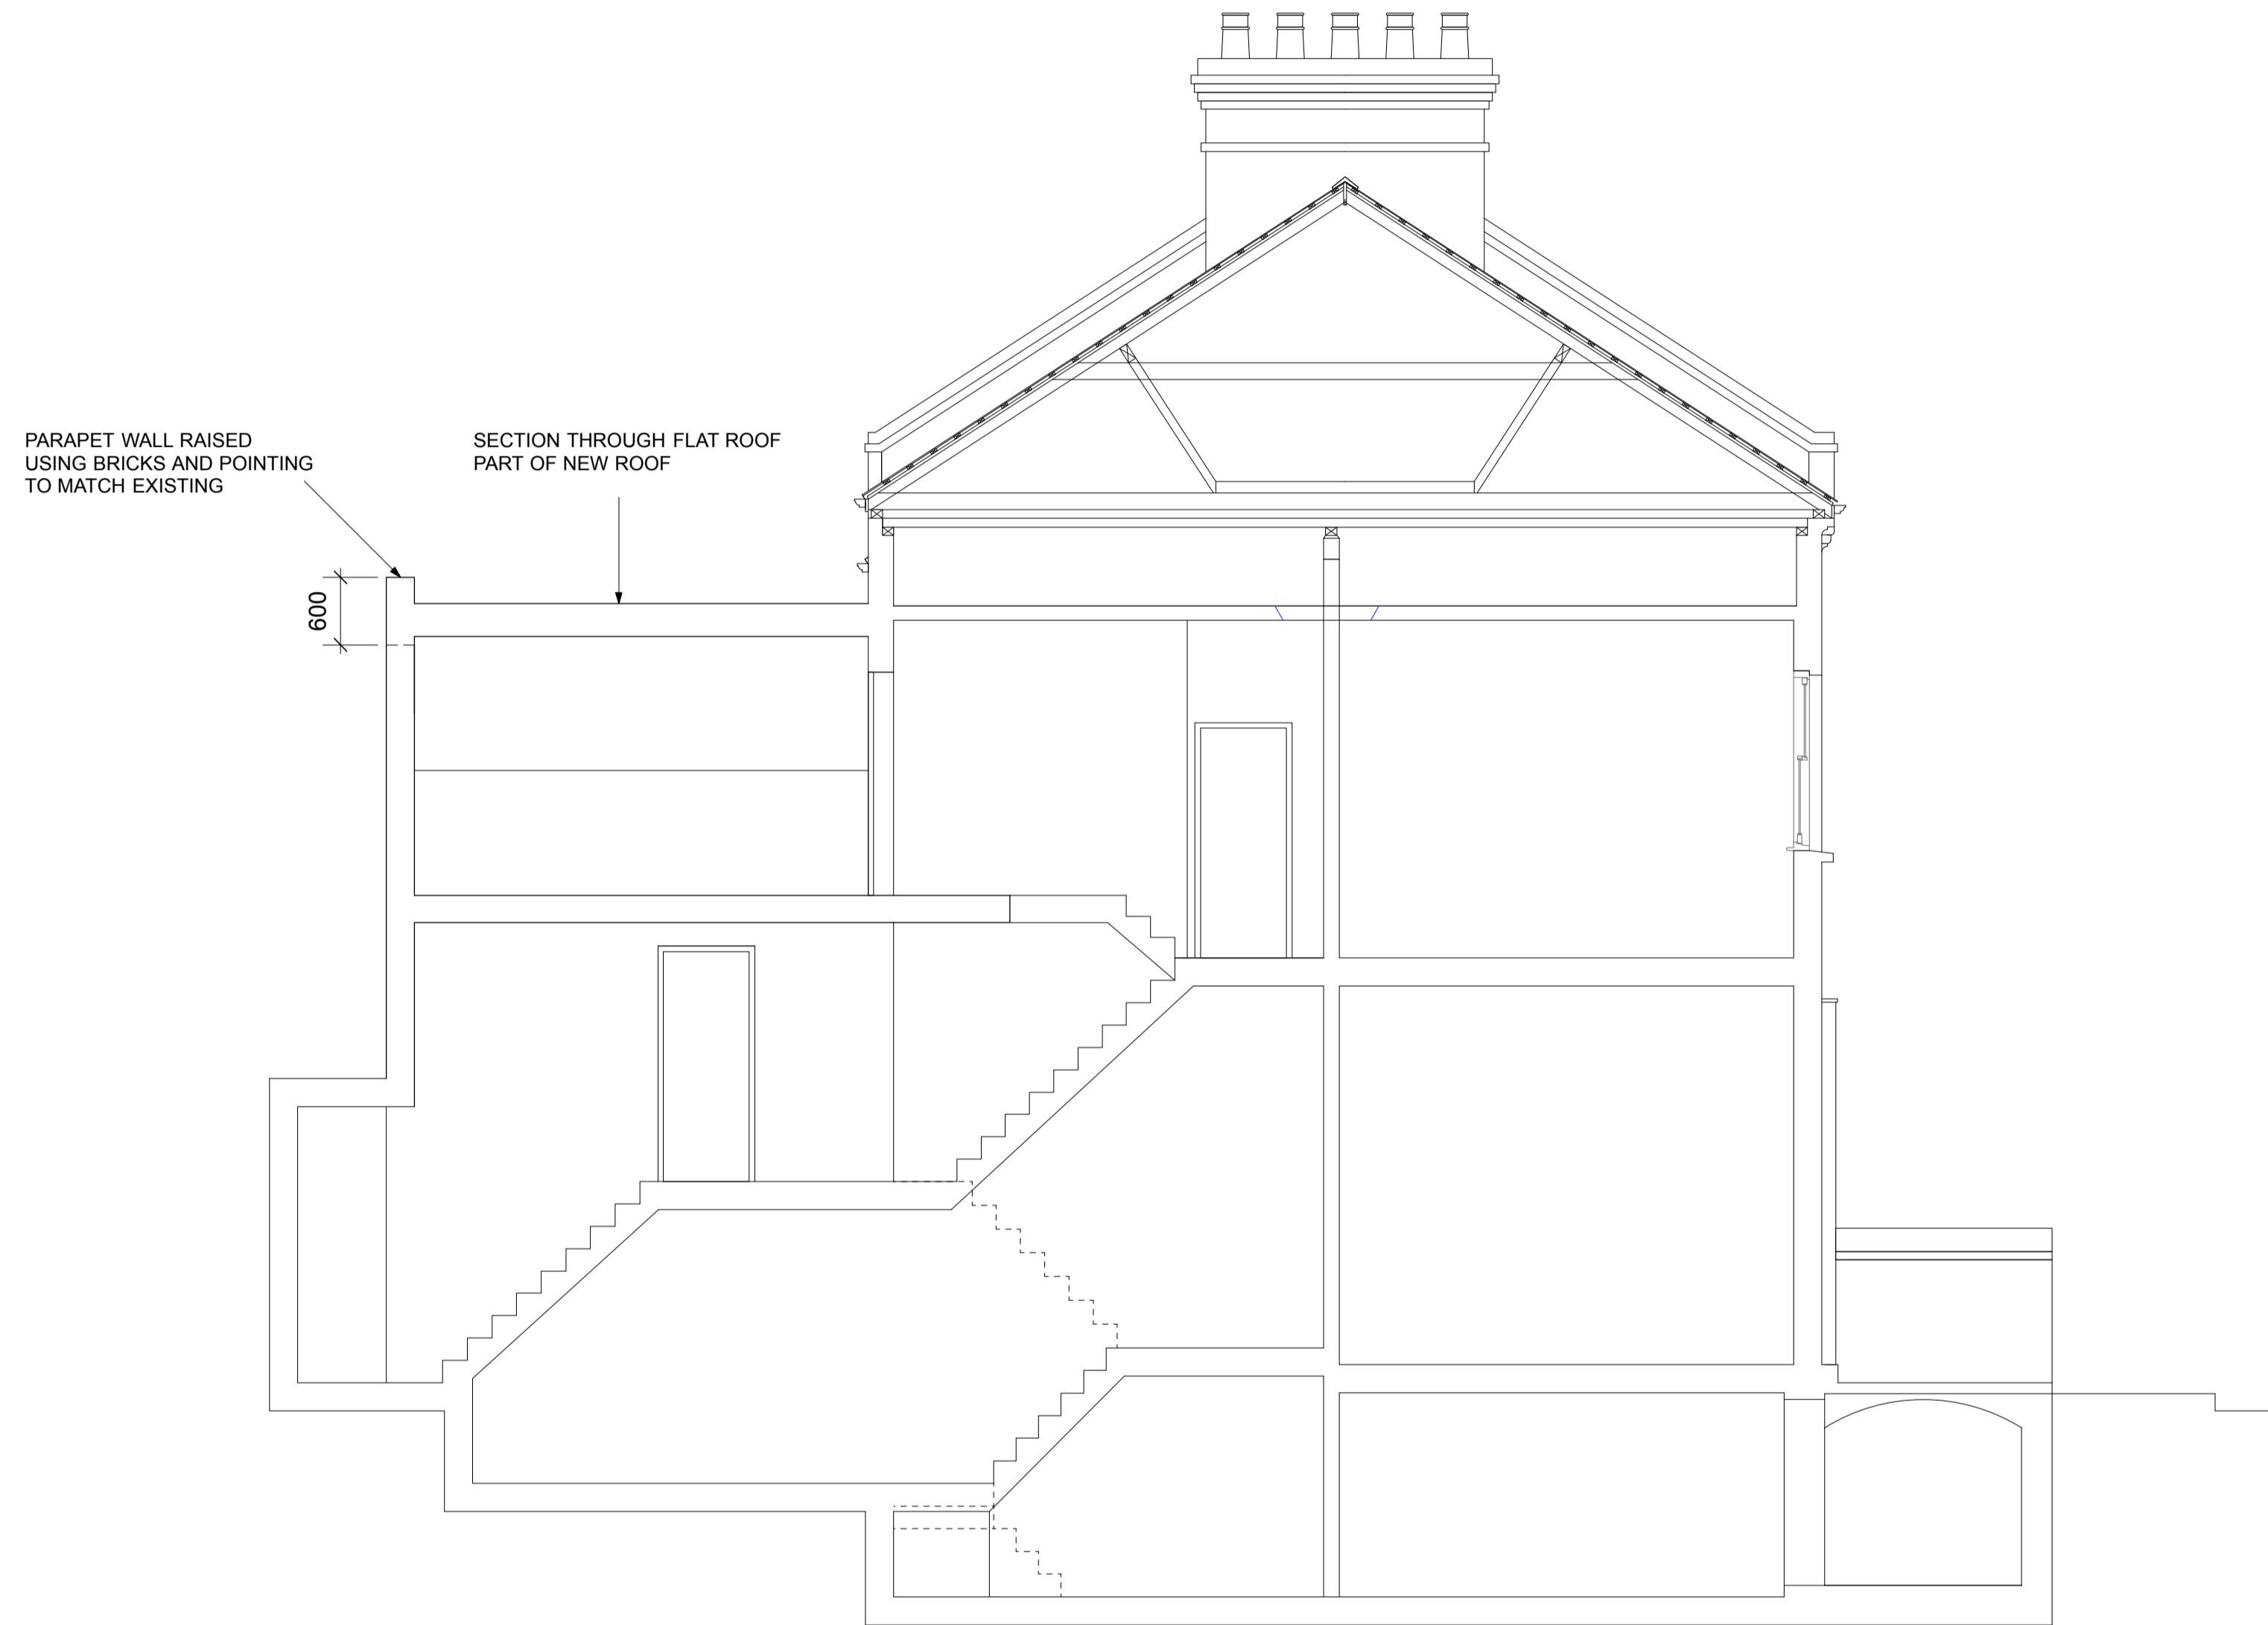


1 SECTION A-A
SCALE 1:50

0 5 M

SCALE BAR

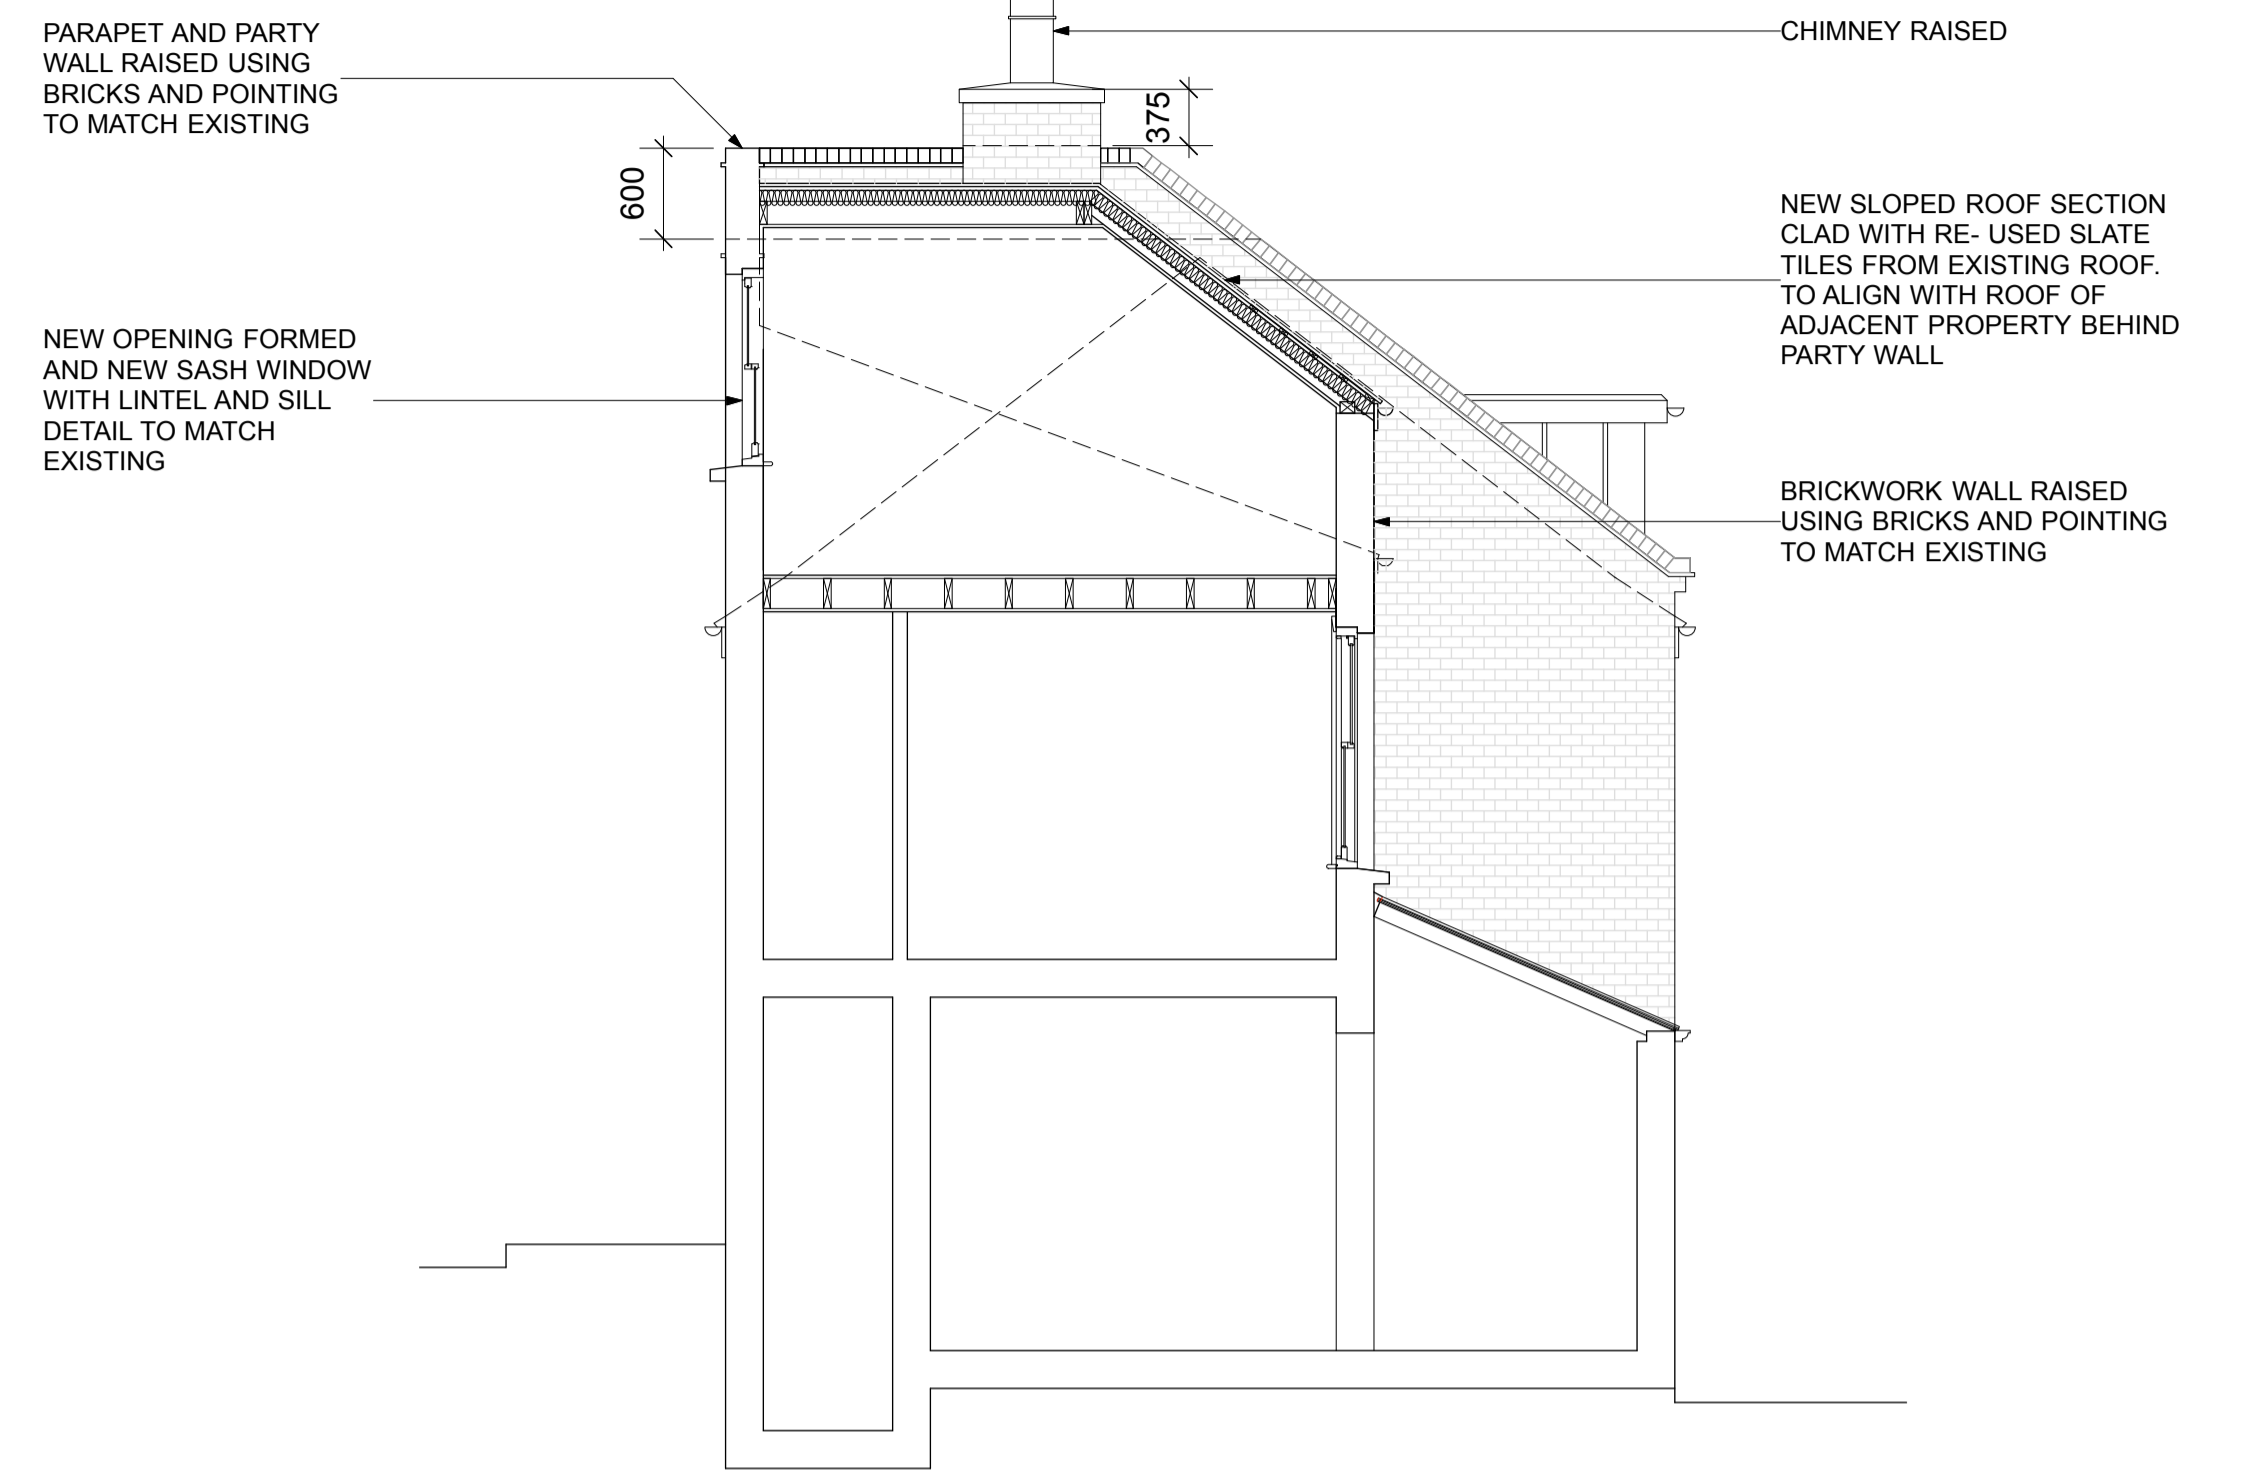

2 SECTION B-B
SCALE 1:50

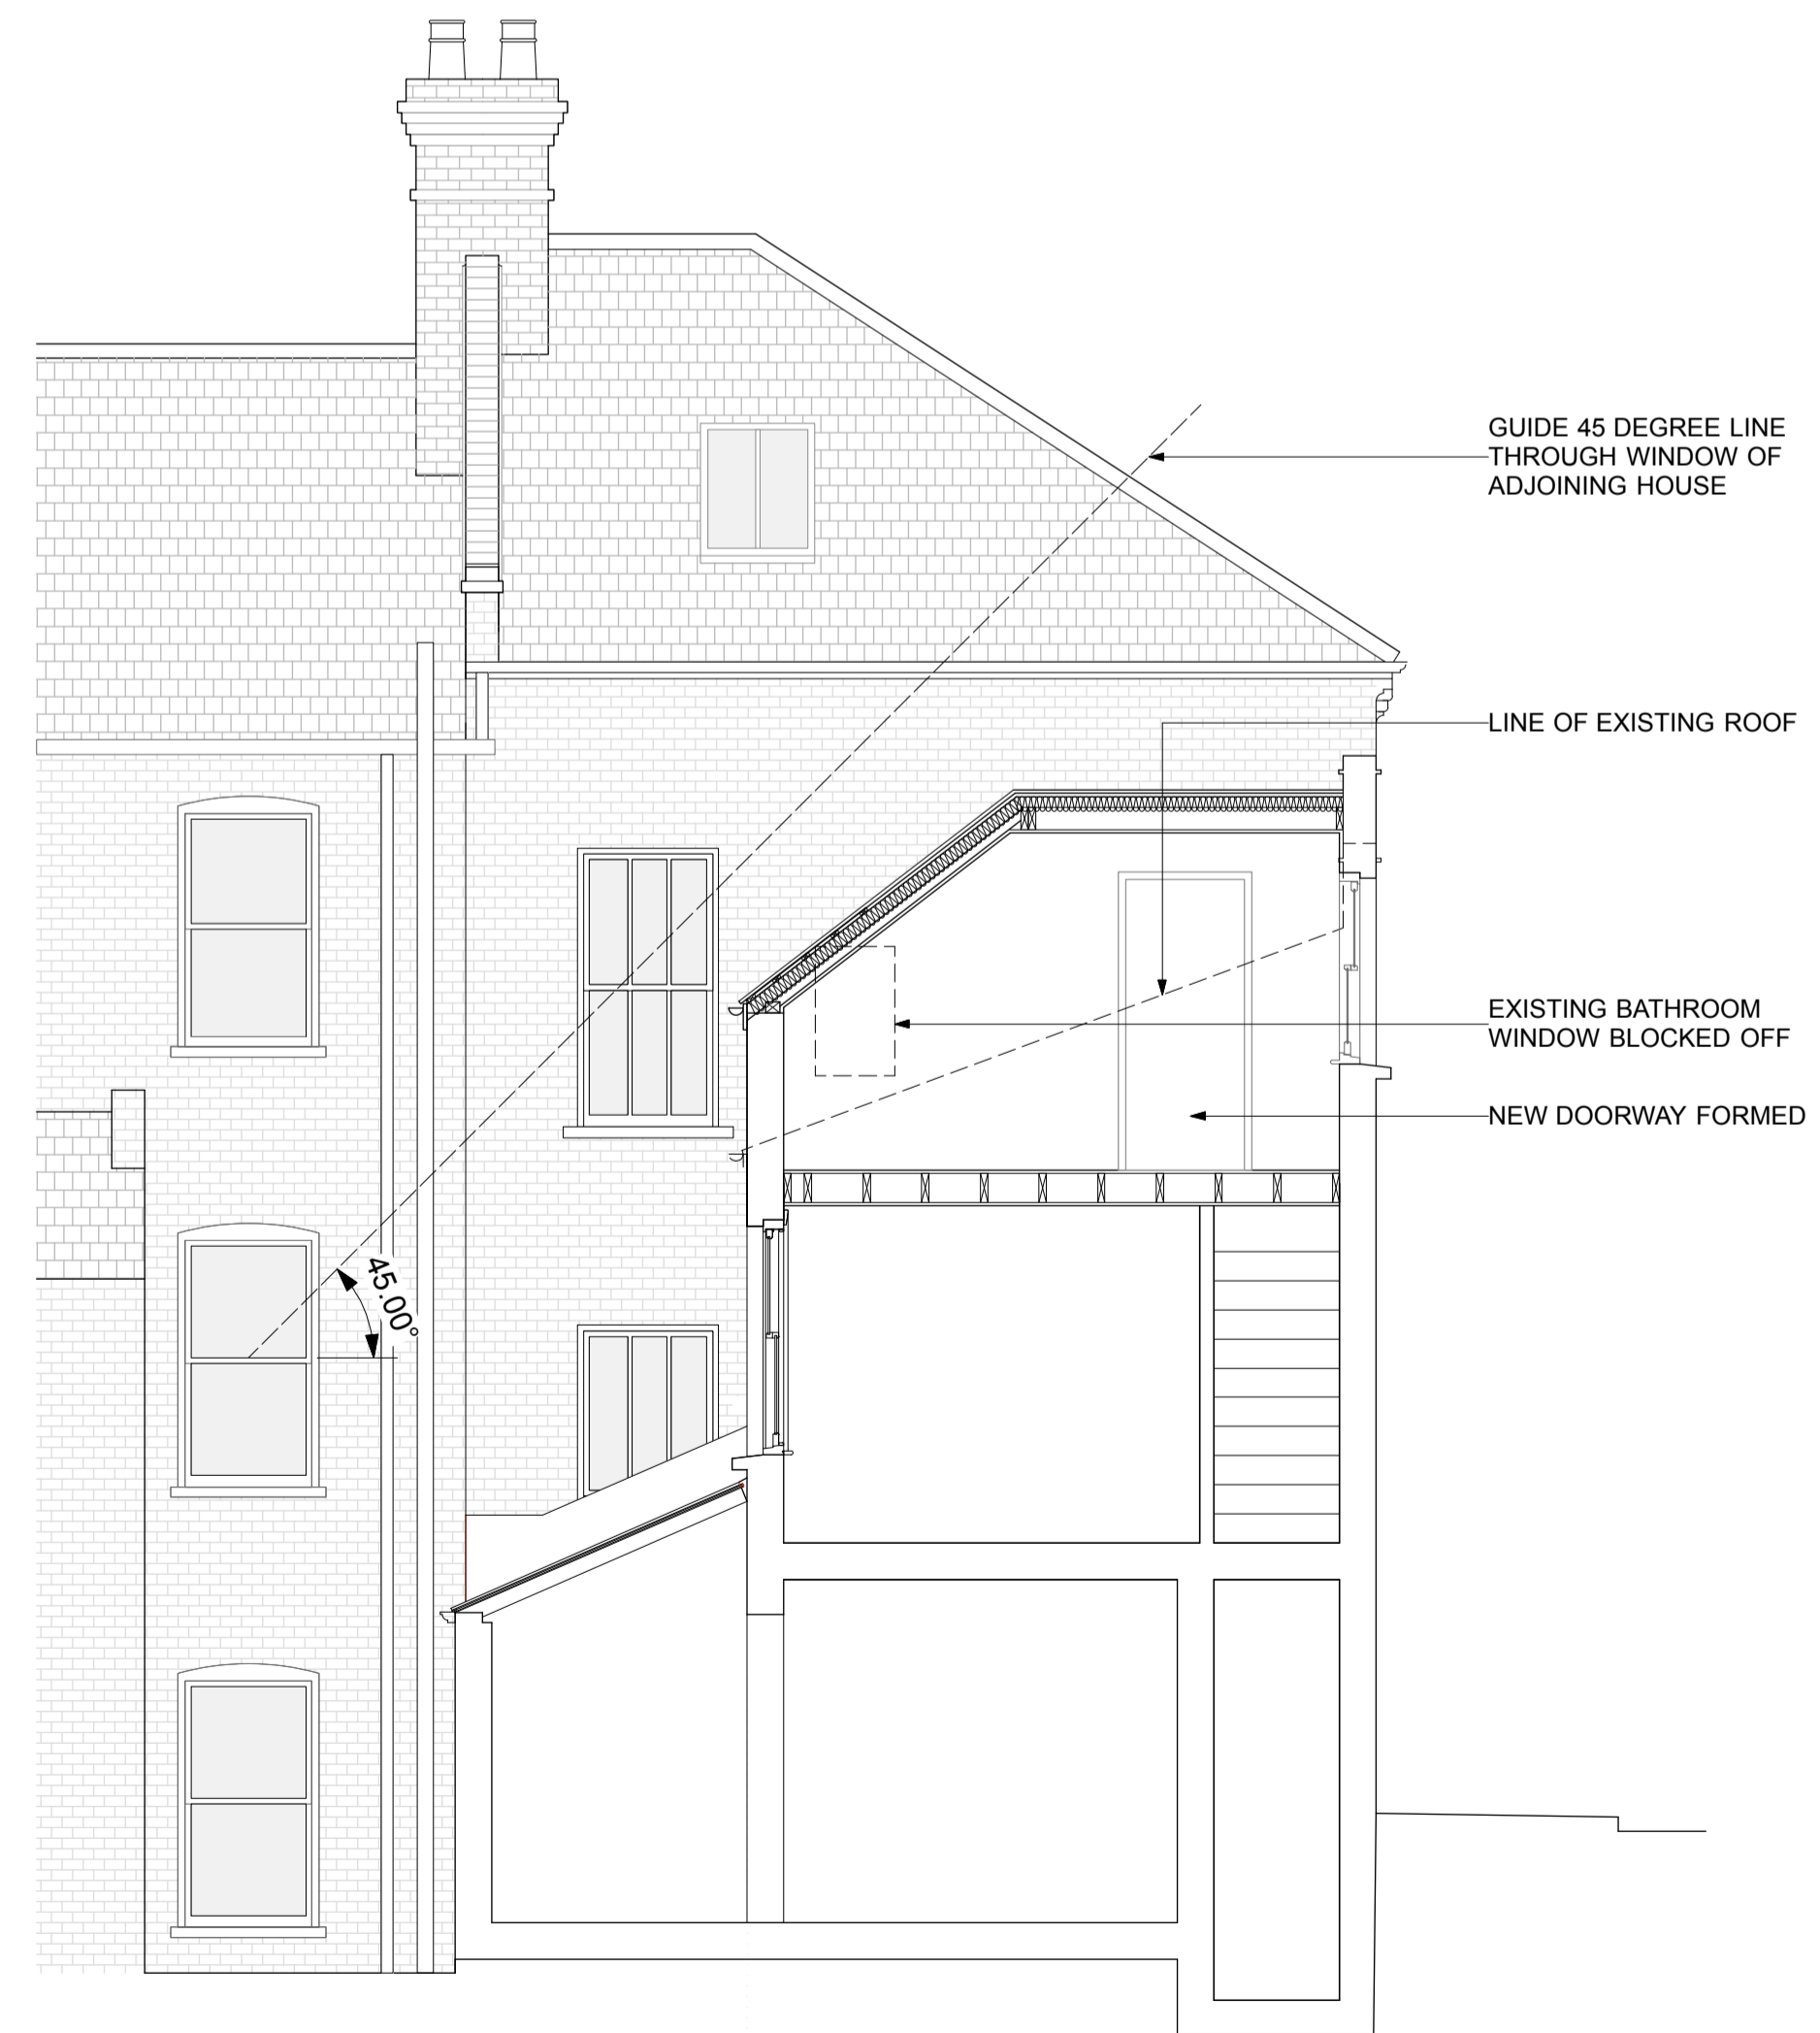

3 SECTION C-C
SCALE 1:50

NOTES:

REV	DATE	DESCRIPTION

PROJECT: FIRST AND SECOND FLOOR FLAT
ADDRESS: 88 GRAYSHOTT ROAD
LONDON
SW11 5UE

PROJECT No: 2001

TITLE: PROPOSED SECTIONS
STATUS: FOR PLANNING

DATE: DEC 2020 SCALE: 1:50 (A1)
DRAWN: INSPECTED:

Do not scale from this drawing. All dimensions to be verified on site prior to the commencement of any work.

DRAWING No: 2001 / 812

REV: