

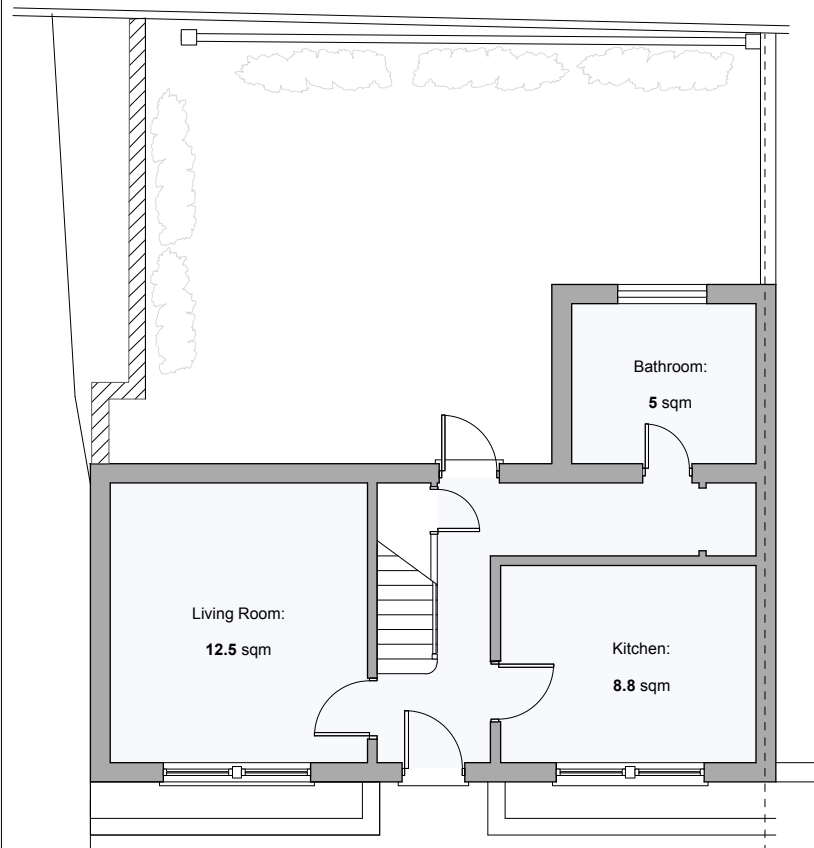



0m 1m 2m 3m 4m
Scale 1:100 at A3

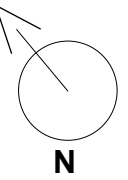

Ground / Site Plan
GF Area: 34 sqm

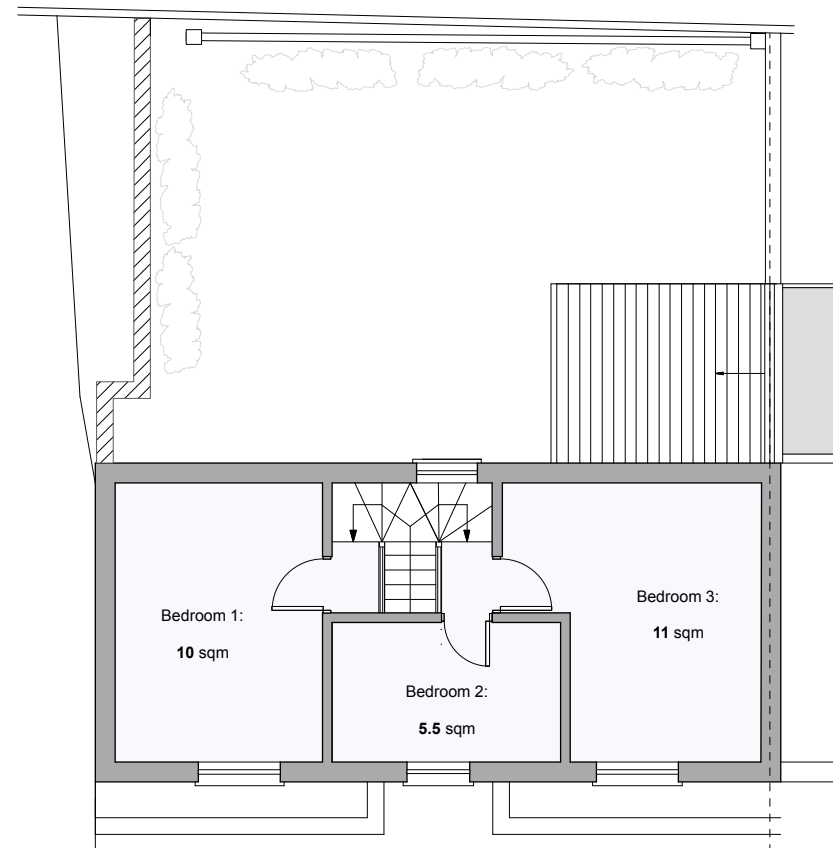

First Floor Plan
1FL Area: 28 sqm

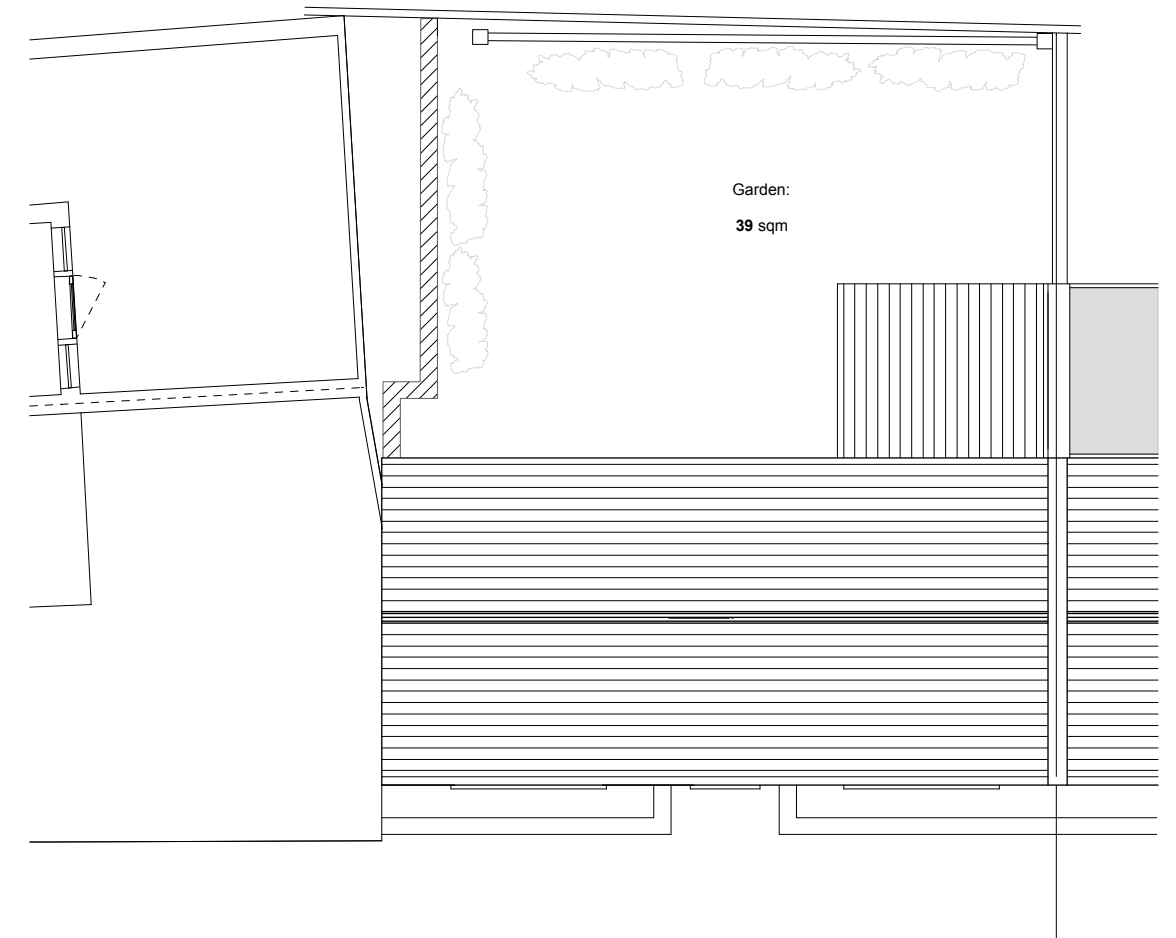

Roof Plan

Designer			
SIX Architecture LLP 1st Floor Chelsea Reach 79-89 Lots Road London SW 10 0RN Tel: 0207 9786640 architects@sixarchitecture.co.uk			
Client			
Fergus Reid			
Project Title			
Alterations and Extension to: No. 1 Tisdall Place, SE17 1QQ			
Drawing Title			
Plans as Existing			
Drawn By	Scale	Drawing Size	
SG/ CSP	1:100	A3	
Reviewed By	Drawing Status		
SG	Planning		
Date	Job No.	Drawing No.	Rev No.
29/ 05/ 2018			
CAD File Name	SIX 168	102	A
1. Tisdale.Planning			