

5 0 5 10 15 20 25
SCALE 1: 500 m

1 Block Plan
1: 500

REV. DESCRIPTION DATE



Camberwell & Metropolitan
80 Camberwell Road, London, SE5 0EG
+44(0)20 7708 2022
www.camberwell-metropolitan.com



119 Coleman Road
London, SE5 7TF
+44(0)20 7703 1738
www.robertpotz.com

PROJECT TITLE
80 Camberwell Road

SHEET NAME
Block Plan


PROJECT ADDRESS
80 Camberwell Road
London
SE5 0EG

CLIENT
Camberwell & Metropolitan
DATE
29/07/24


DRAWN BY
RPA

PURPOSE OF ISSUE
Planning
PROJECT NUMBER
16-001-80CR
DRAWING NUMBER
A-0011

SCALE @ A3
1 : 500
REV

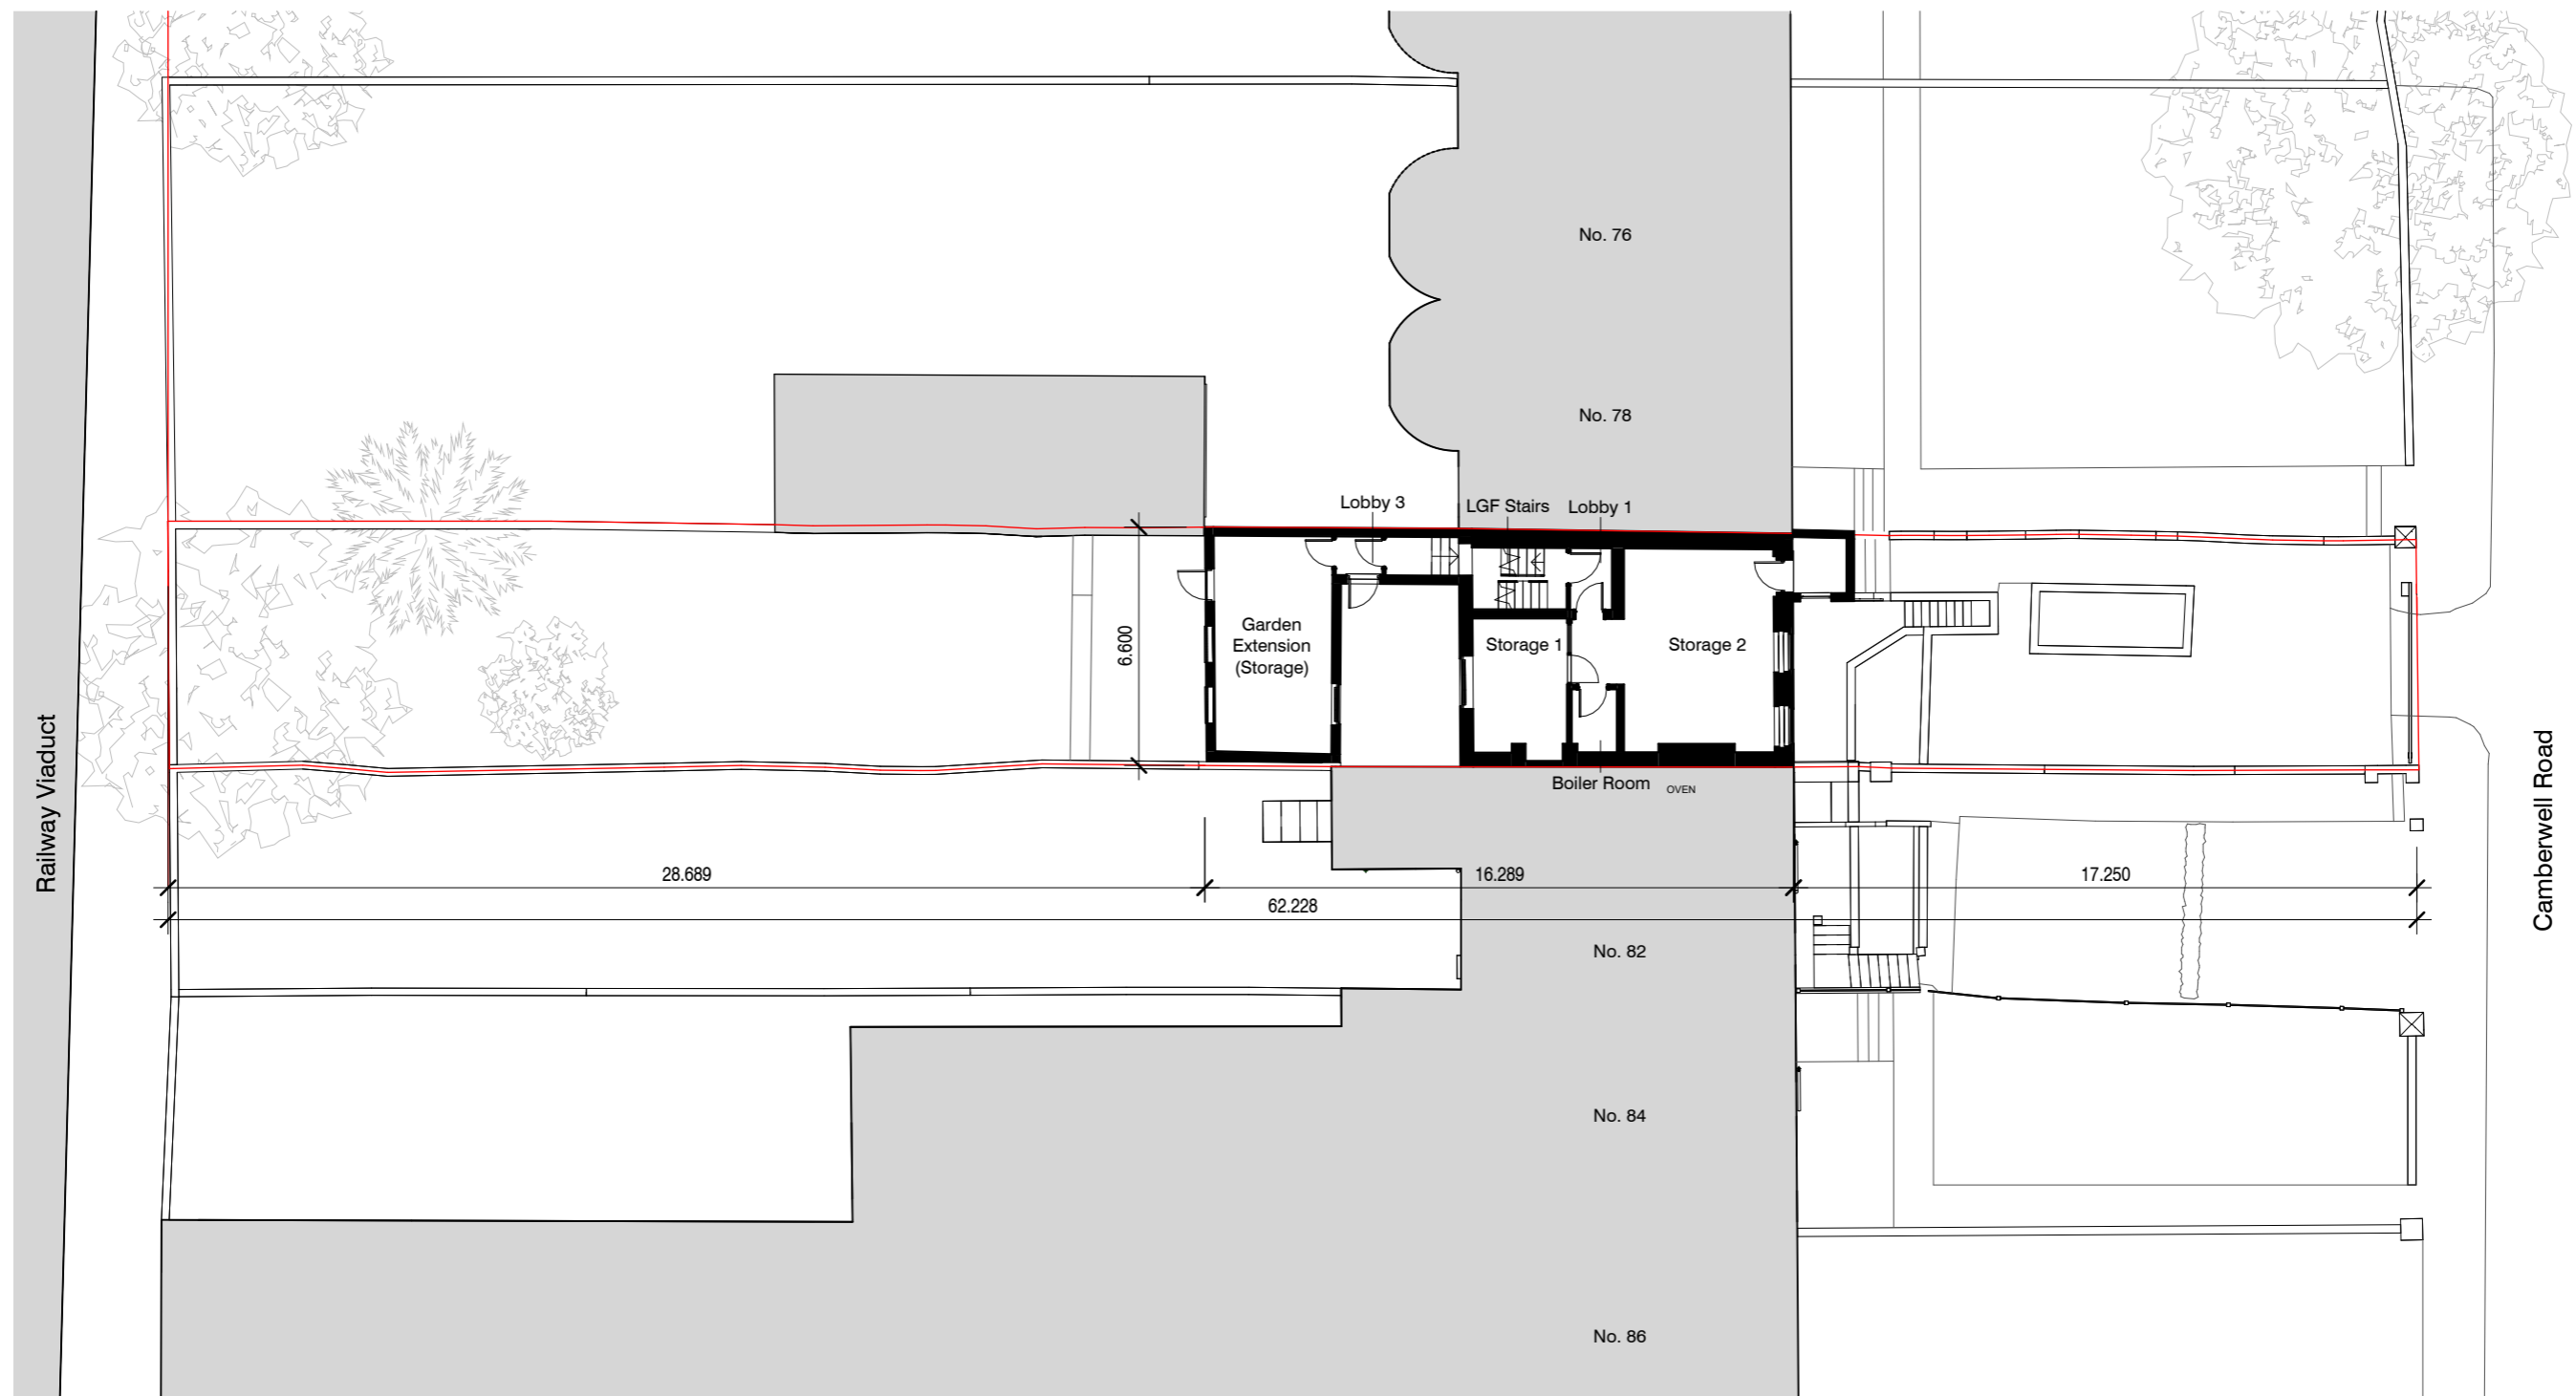


1 Site Plan - Existing
1 : 200

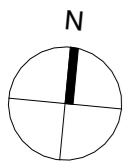

REV.	DESCRIPTION	DATE
------	-------------	------



Camberwell & Metropolitan
80 Camberwell Road, London, SE5 0EG
+44(0)20 7708 2022
www.camberwell-metropolitan.com



119 Coleman Road
London, SE5 7TF
+44(0)20 7703 1738
www.robertpotz.com

PROJECT TITLE
80 Camberwell Road


SHEET NAME
Site Plan - Existing

PROJECT ADDRESS
80 Camberwell Road
London
SE5 0EG

CLIENT
Camberwell & Metropolitan
DATE
29/07/24
DRAWN BY
RPA

PURPOSE OF ISSUE
Planning
PROJECT NUMBER
16-001-80CR
DRAWING NUMBER
A-0012

SCALE @ A3
1 : 200
REV

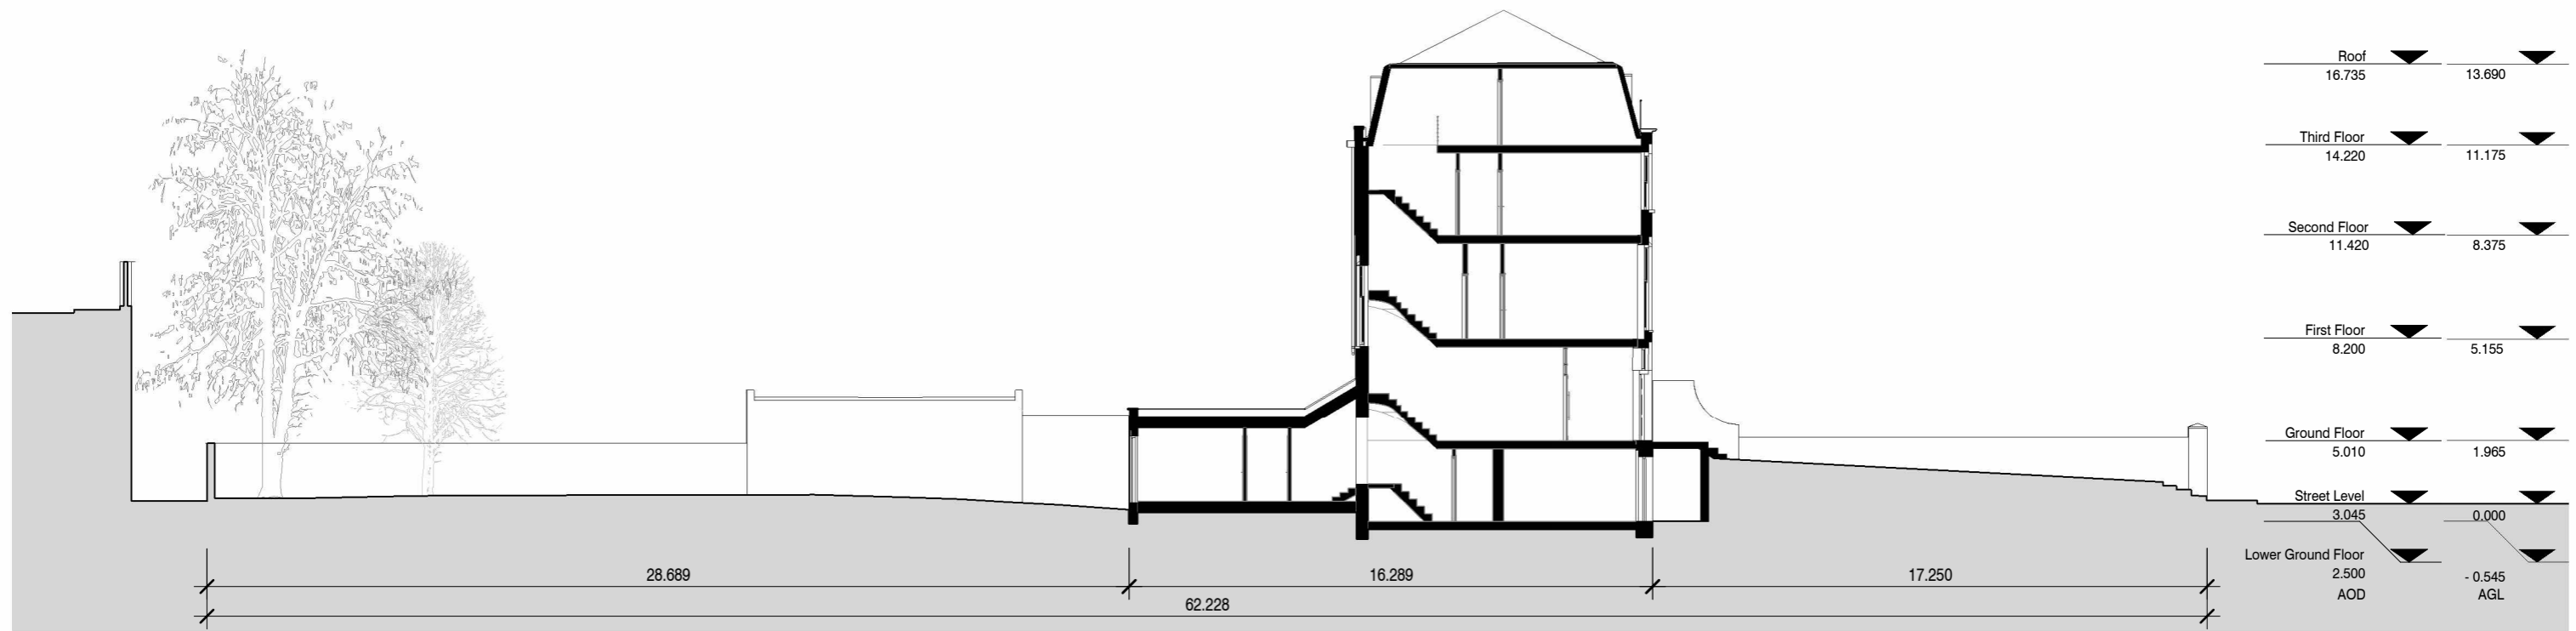


1 Site Section
1 : 200



REV.	DESCRIPTION	DATE
------	-------------	------



Camberwell & Metropolitan
80 Camberwell Road, London, SE5 0EG
+44(0)20 7708 2022
www.camberwell-metropolitan.com



119 Coleman Road
London, SE5 7TF
+44(0)20 7703 1738
www.robertpotz.com

PROJECT TITLE
80 Camberwell Road



SHEET NAME
Site Section

PROJECT ADDRESS
80 Camberwell Road
London
SE5 0EG

CLIENT
Camberwell & Metropolitan
DATE
29/07/24
DRAWN BY
RPA

PURPOSE OF ISSUE
Planning
PROJECT NUMBER
16-001-80CR
DRAWING NUMBER
A-0016

SCALE @ A3
1 : 200
REV

 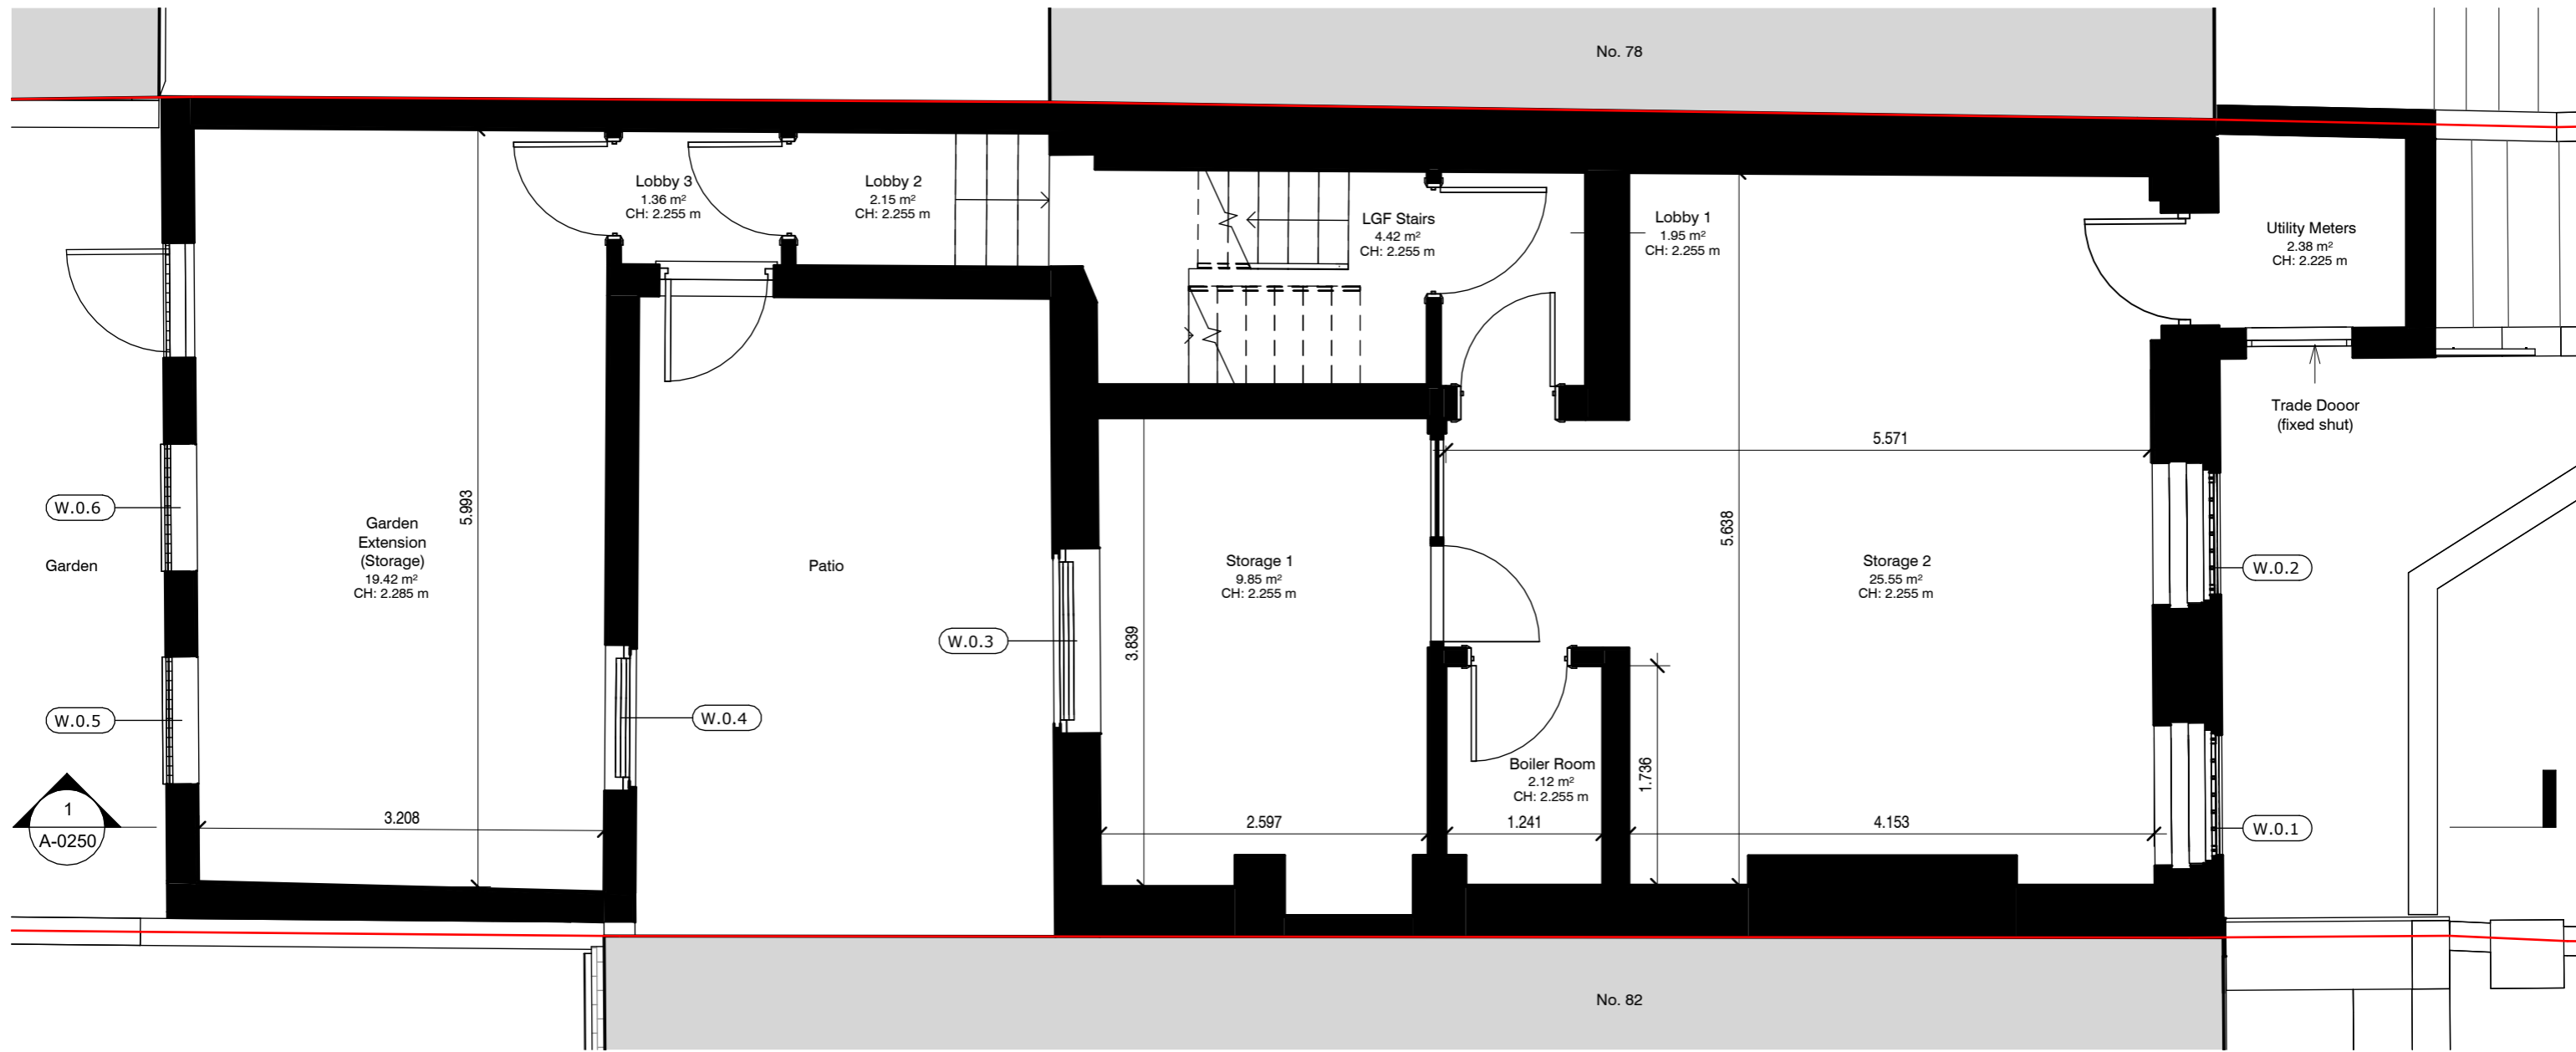

1 Lower Ground Floor - Existing
1 : 50




Window sizes (width x height)

W.0.1	0.955 x 1.670 m
W.0.2	0.970 x 1.670 m
W.0.3	1.309 x 1.500 m
W.0.4	1.000 x 1.500 m
W.0.5	1.005 x 1.320 m
W.0.6	1.005 x 1.320 m

REV. DESCRIPTION DATE


Camberwell & Metropolitan
80 Camberwell Road, London, SE5 0EG
+44(0)20 7708 2022
www.camberwell-metropolitan.com


119 Coleman Road
London, SE5 7TF
+44(0)20 7703 1738
www.robertpotz.com

PROJECT TITLE
80 Camberwell Road

PROJECT ADDRESS
80 Camberwell Road
London
SE5 0EG


CLIENT
Camberwell & Metropolitan
DATE
29/07/24

PURPOSE OF ISSUE
Planning
PROJECT NUMBER
16-001-80CR
DRAWING NUMBER
A-0110

SCALE @ A3
1 : 50
REV

SHEET NAME
Lower Ground Floor Plan - Existing


DRAWN BY
RPA

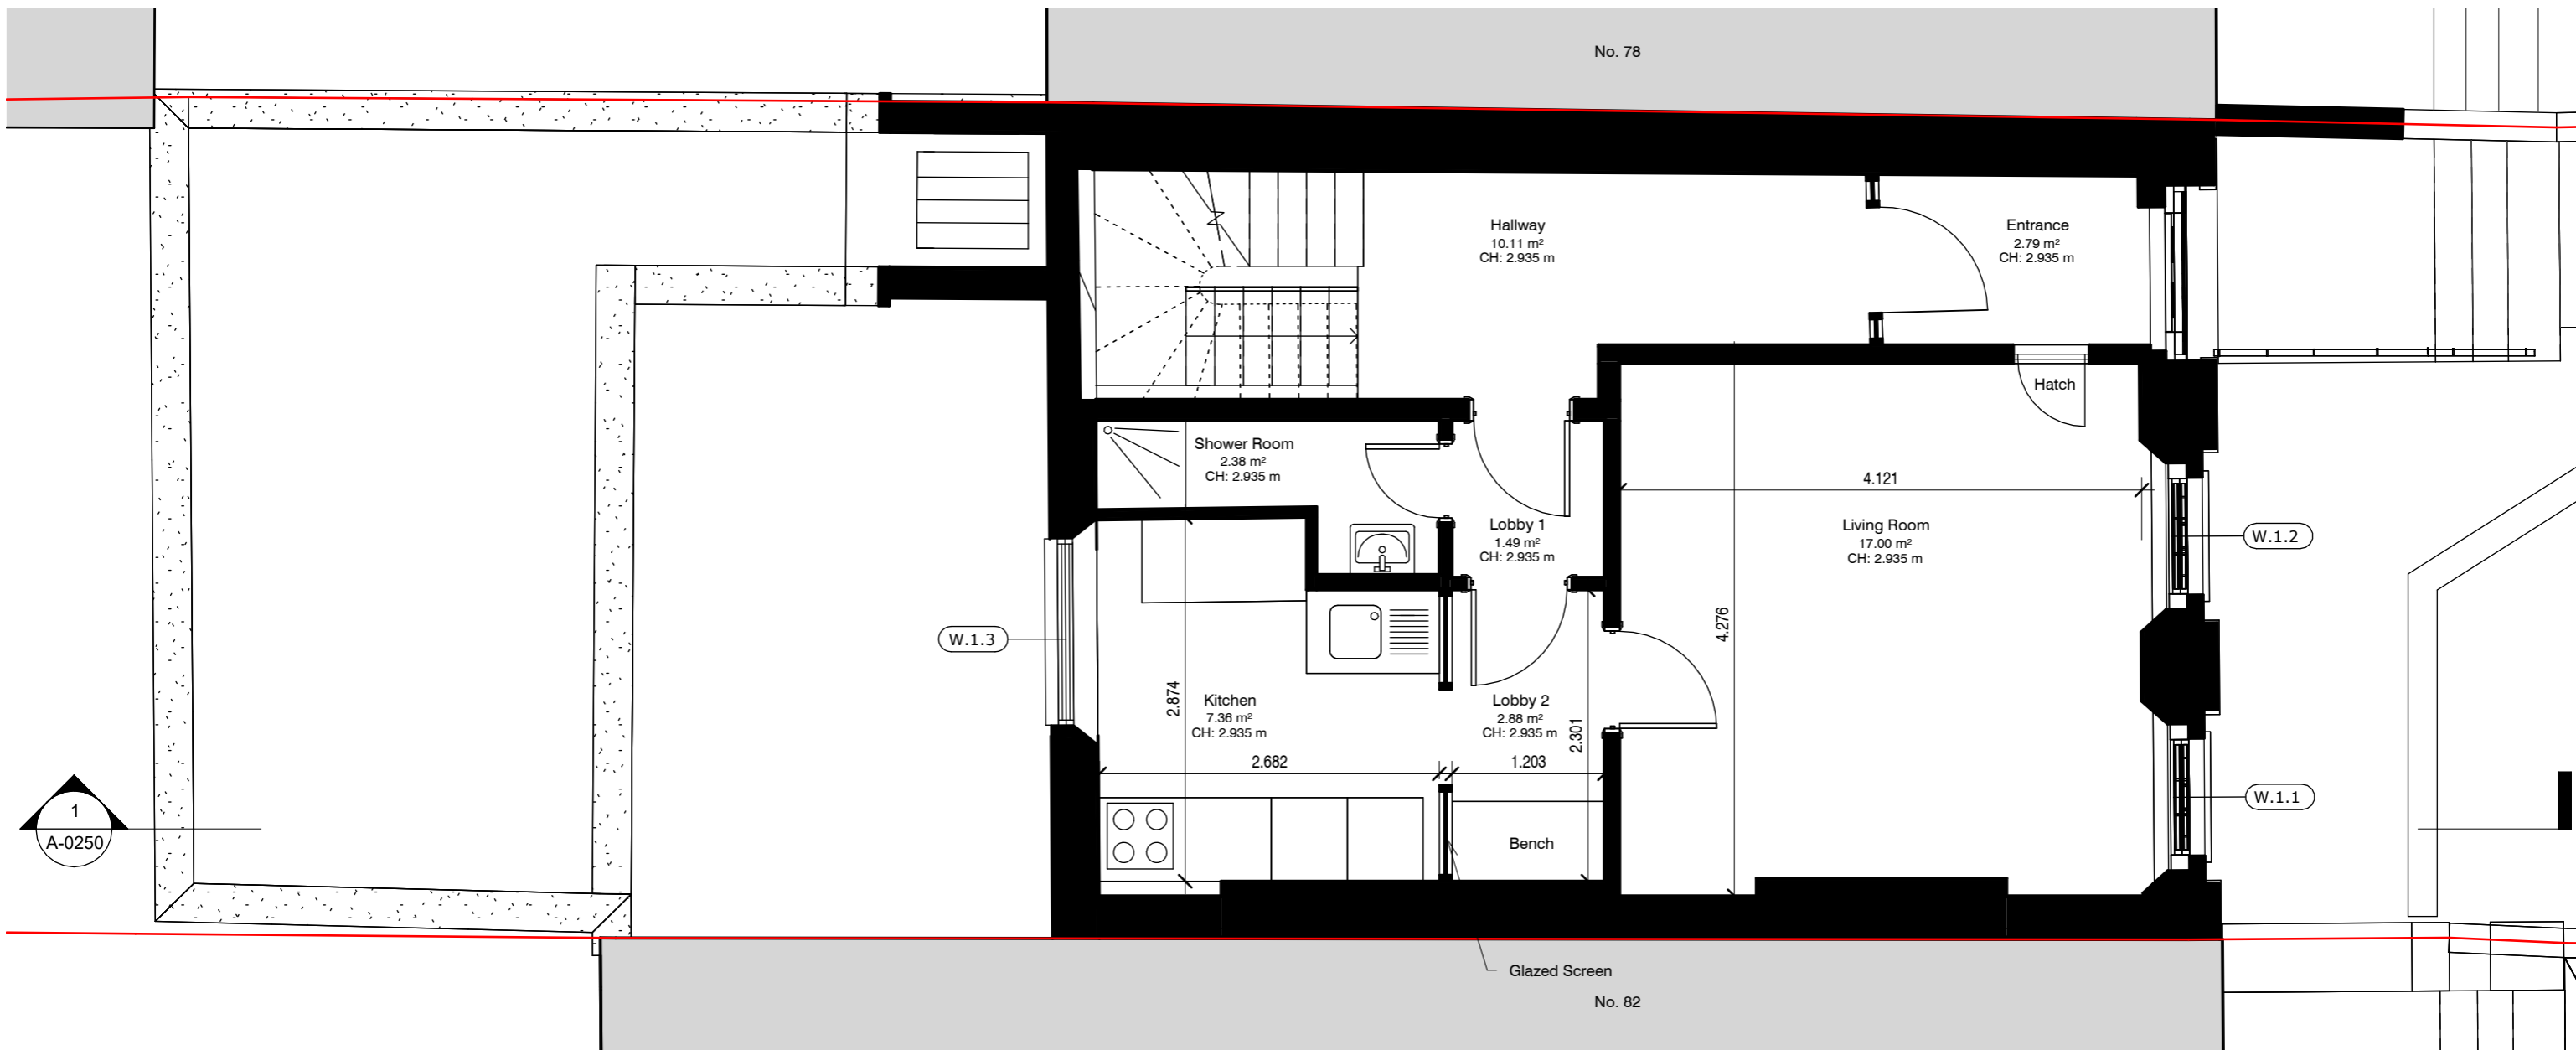

Window sizes (width x height)


W.1.1	0.930 x 1.715 m
W.1.2	0.930 x 1.715 m
W.1.3	1.471 x 2.575 m

1 Ground Floor - Existing
1 : 50

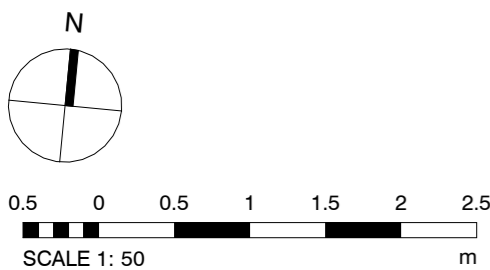

REV.	DESCRIPTION	DATE
------	-------------	------


Camberwell & Metropolitan
 80 Camberwell Road, London, SE5 0EG
 +44(0)20 7708 2022
 www.camberwell-metropolitan.com


robert potz
 architects
 119 Coleman Road
 London, SE5 7TF
 +44(0)20 7703 1738
 www.robertpotz.com

PROJECT TITLE
 80 Camberwell Road

PROJECT ADDRESS
 80 Camberwell Road
 London
 SE5 0EG

SHEET NAME
 Ground Floor Plan - Existing

CLIENT
 Camberwell & Metropolitan

DATE
 29/07/24

DRAWN BY
 RPA


PURPOSE OF ISSUE
 Planning

PROJECT NUMBER
 16-001-80CR

DRAWING NUMBER
 A-0111


SCALE @ A3
 1 : 50

REV

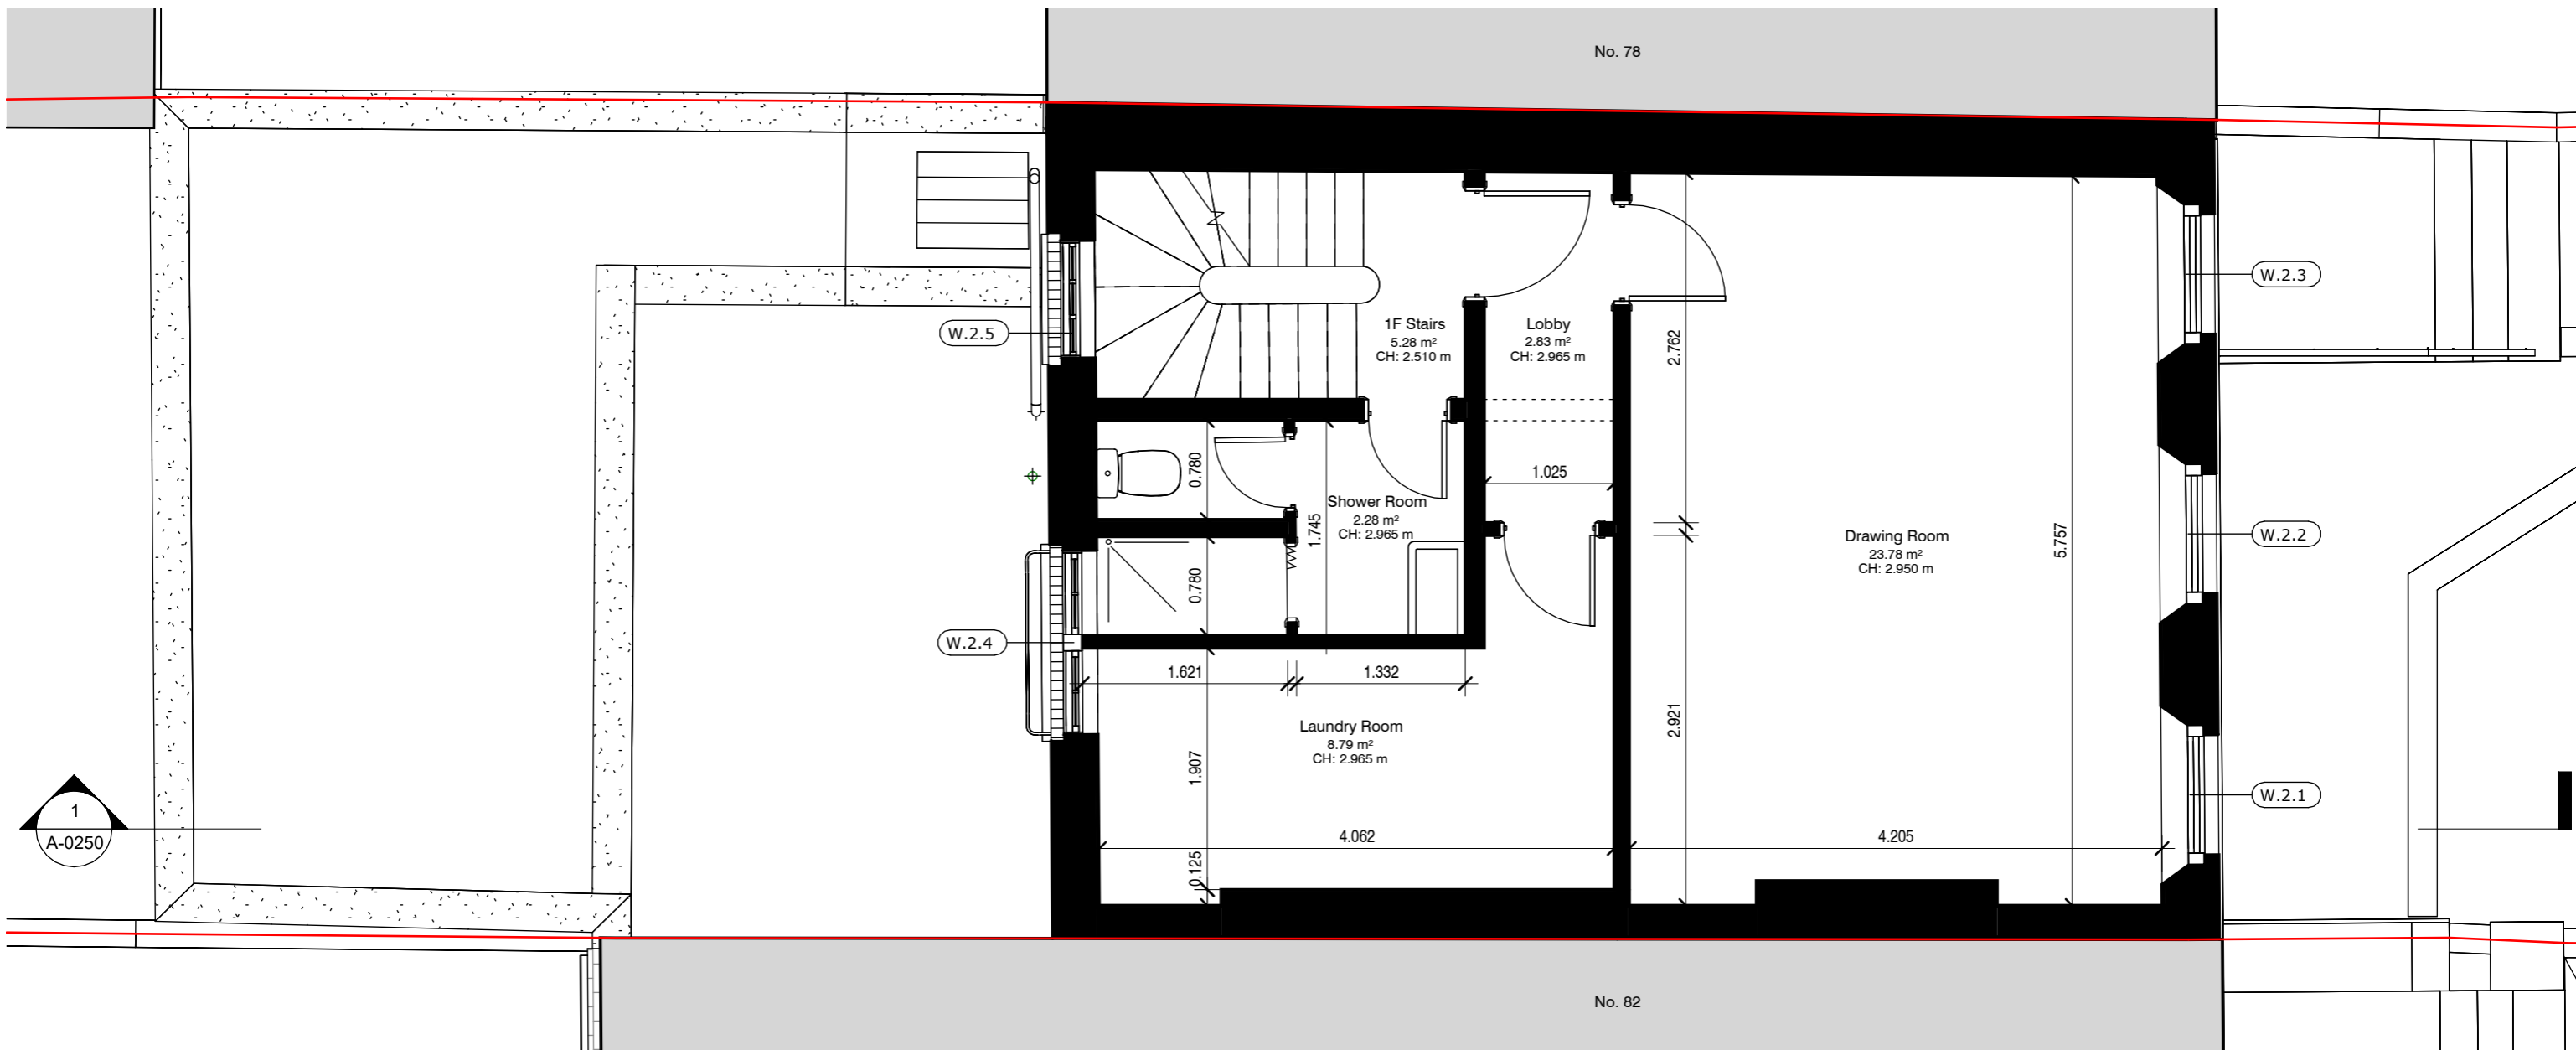

Window sizes (width x height)

W.2.1	0.950 x 2.615 m
W.2.2	0.950 x 2.615 m
W.2.3	0.950 x 2.615 m
W.2.4	1.455 x 1.985 m
W.2.5	0.930 x 2.500 m

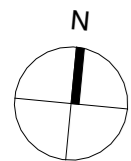

0.5 0 0.5 1 1.5 2 2.5
SCALE 1: 50 m

1 First Floor - Existing
1: 50

REV. DESCRIPTION DATE


Camberwell & Metropolitan
80 Camberwell Road, London, SE5 0EG
+44(0)20 7708 2022
www.camberwell-metropolitan.com


119 Coleman Road
London, SE5 7TF
+44(0)20 7703 1738
www.robertpotz.com

PROJECT TITLE
80 Camberwell Road

PROJECT ADDRESS
80 Camberwell Road
London
SE5 0EG

SHEET NAME
1st Floor Plan - Existing

CLIENT
Camberwell & Metropolitan

DATE
29/07/24

PURPOSE OF ISSUE
Planning


PROJECT NUMBER
16-001-80CR

DRAWN BY
RPA

SCALE @ A3
1: 50


DRAWING NUMBER
A-0112

REV

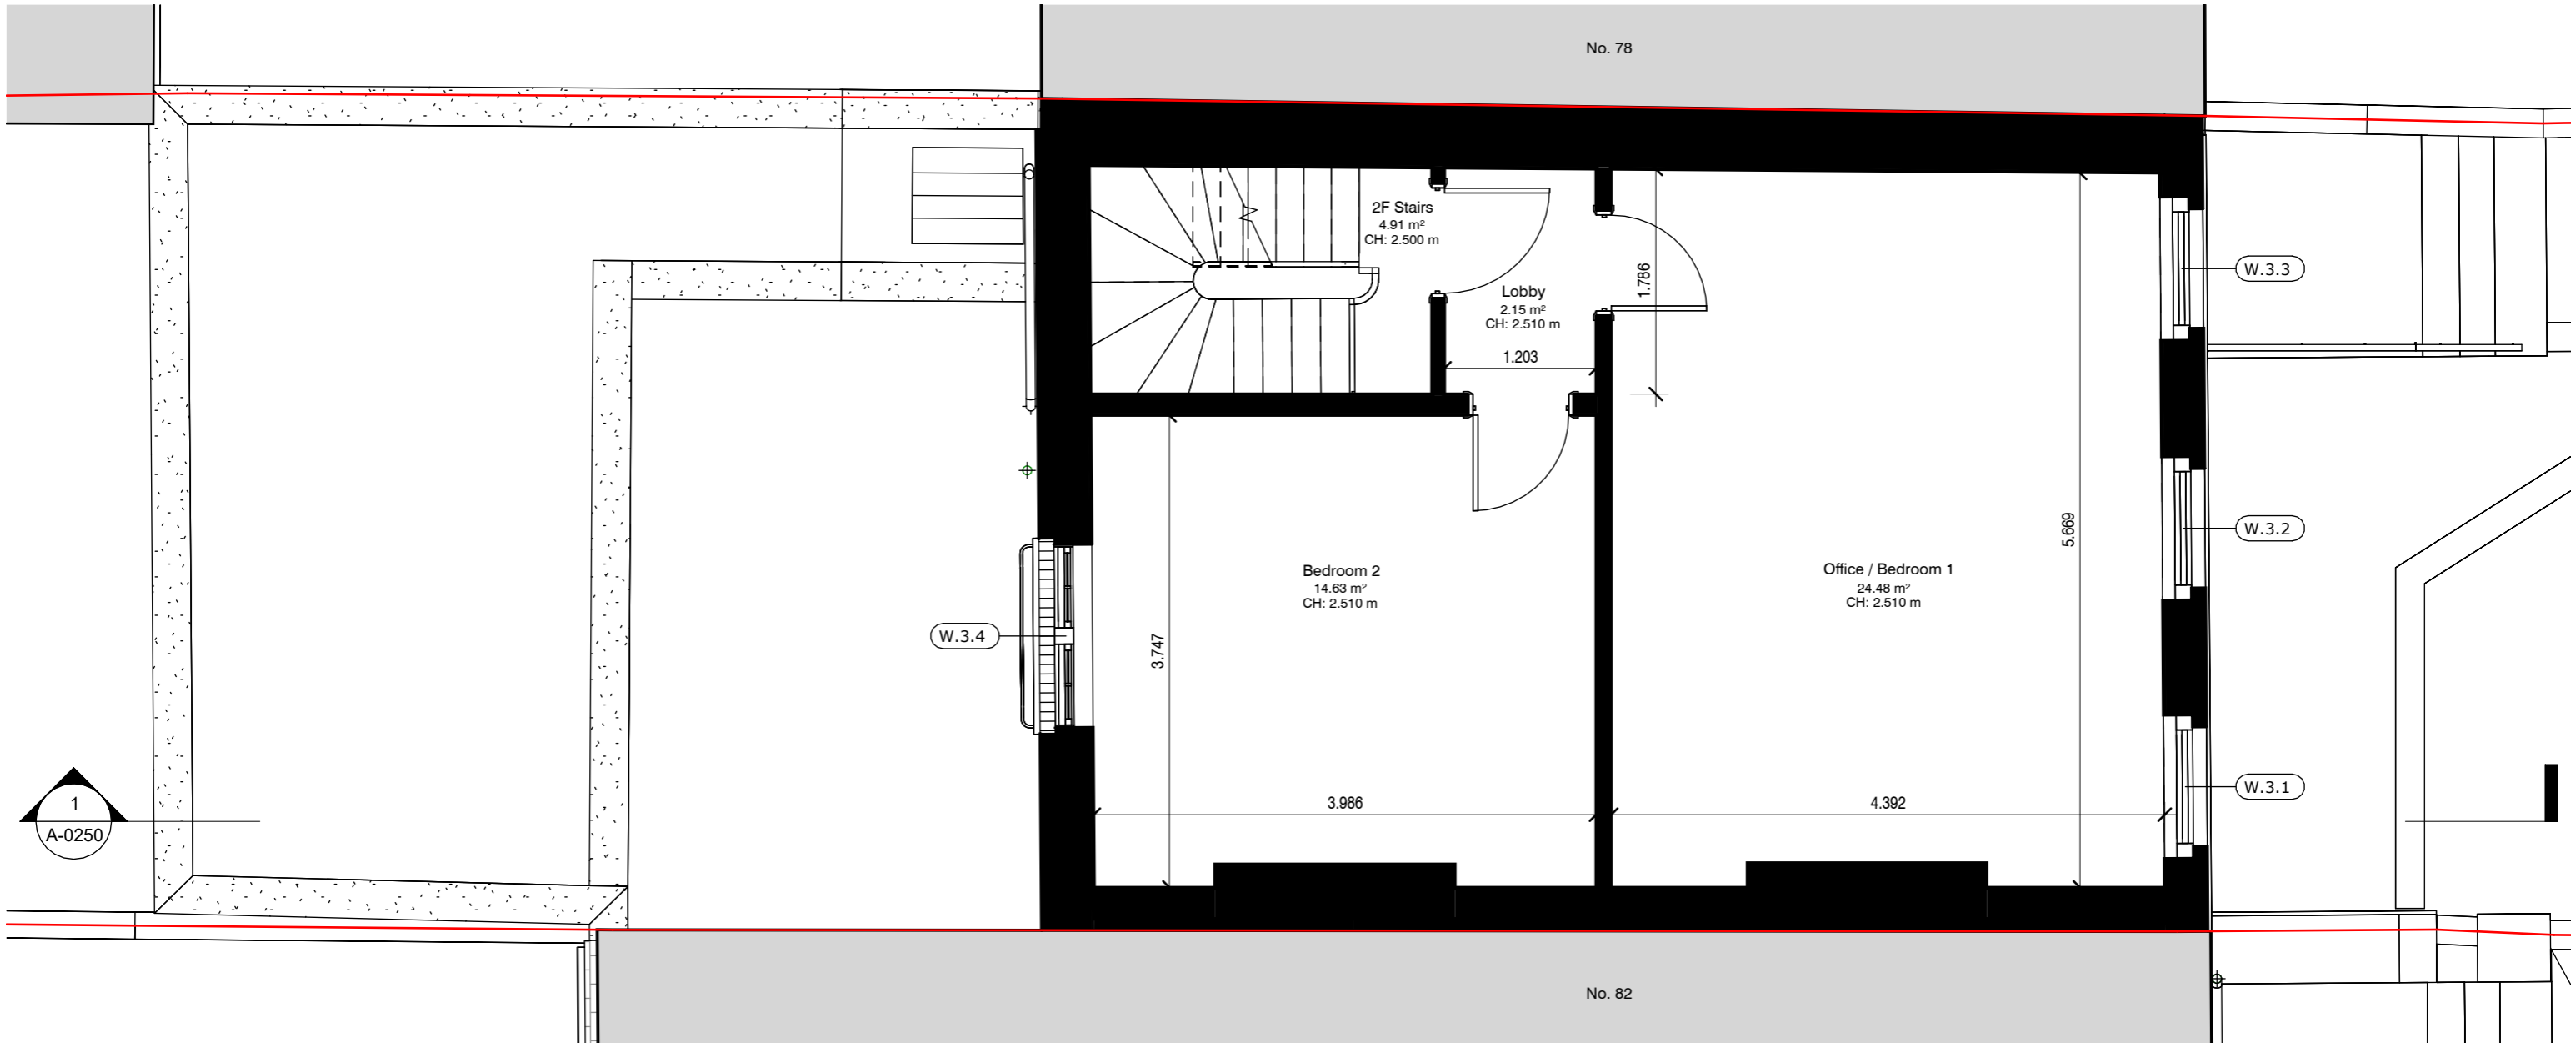

Window sizes (width x height)

W.3.1	0.950 x 1.740 m
W.3.2	0.950 x 1.740 m
W.3.3	0.950 x 1.740 m
W.3.4	1.455 x 1.570 m

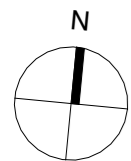

0.5 0 0.5 1 1.5 2 2.5
SCALE 1: 50 m

1 2nd Floor - Existing
1 : 50

REV. DESCRIPTION DATE


Camberwell & Metropolitan
80 Camberwell Road, London, SE5 0EG
+44(0)20 7708 2022
www.camberwell-metropolitan.com


119 Coleman Road
London, SE5 7TF
+44(0)20 7703 1738
www.robertpotz.com

PROJECT TITLE
80 Camberwell Road

PROJECT ADDRESS
80 Camberwell Road
London
SE5 0EG

SHEET NAME
Second Floor Plan - Existing

CLIENT
Camberwell & Metropolitan

DATE
29/07/24

DRAWN BY
RPA


PURPOSE OF ISSUE
Planning

PROJECT NUMBER
16-001-80CR

DRAWING NUMBER
A-0113


SCALE @ A3
1 : 50

REV

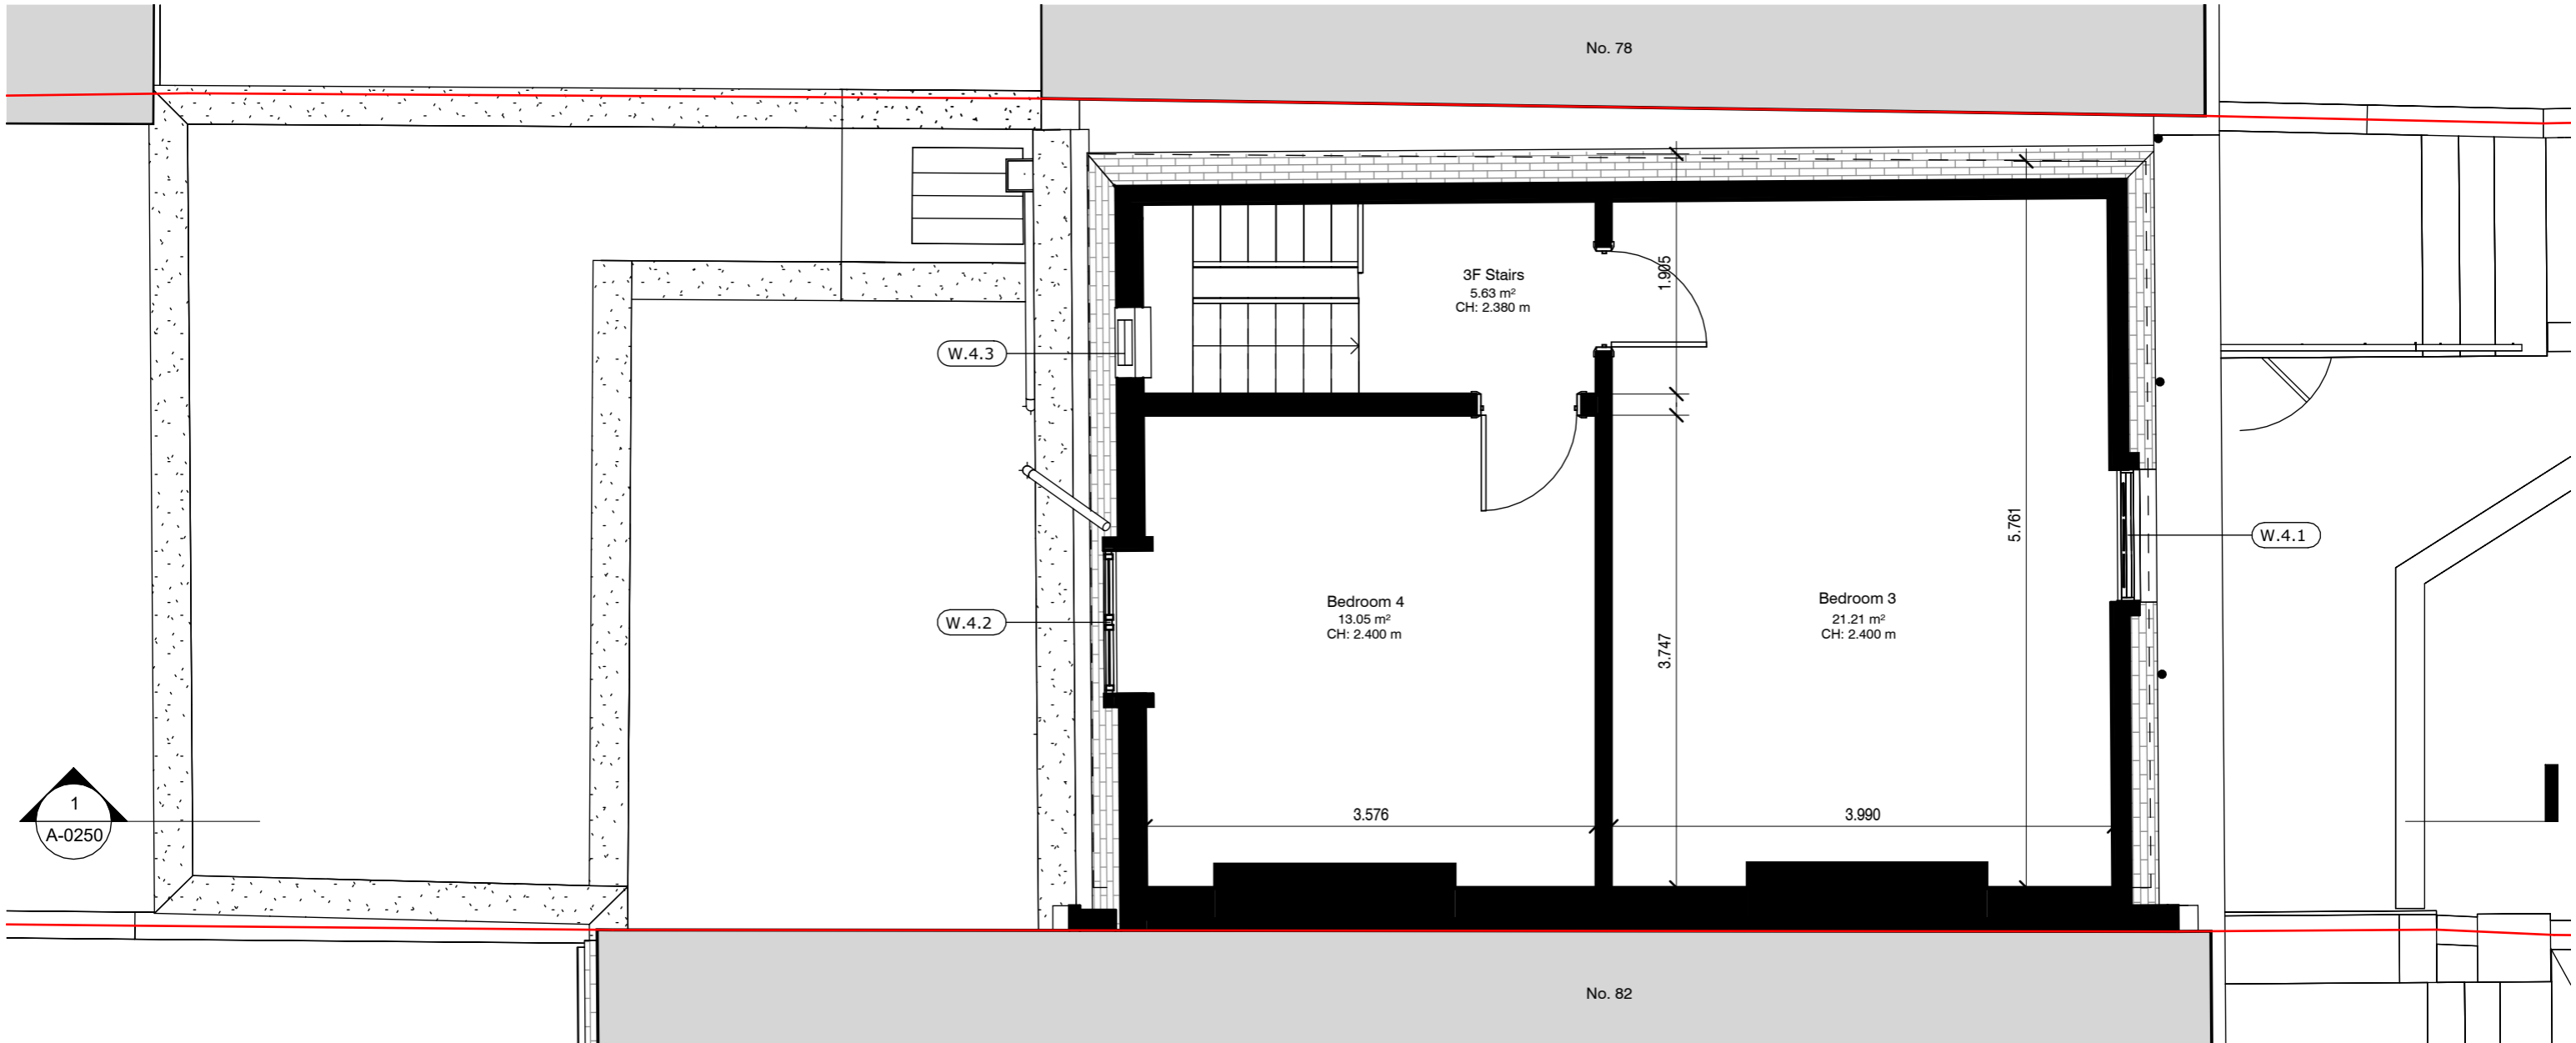

Window sizes (width x height)


W.4.1	1.050 x 1.446 m
W.4.2	1.139 x 1.430 m
W.4.3	0.880 x 0.550 m

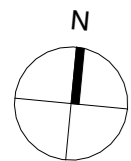

1 3rd Floor - Existing
1 : 50

REV. DESCRIPTION DATE


Camberwell & Metropolitan
80 Camberwell Road, London, SE5 0EG
+44(0)20 7708 2022
www.camberwell-metropolitan.com


robert potz
architects
119 Coleman Road
London, SE5 7TF
+44(0)20 7703 1738
www.robertpotz.com

PROJECT TITLE
80 Camberwell Road

PROJECT ADDRESS
80 Camberwell Road
London
SE5 0EG

SHEET NAME
Third Floor Plan - Existing

CLIENT
Camberwell & Metropolitan

DATE
29/07/24

PURPOSE OF ISSUE
Planning


PROJECT NUMBER
16-001-80CR

DRAWING NUMBER
A-0114


DRAWN BY
RPA

SCALE @ A3
1 : 50

REV

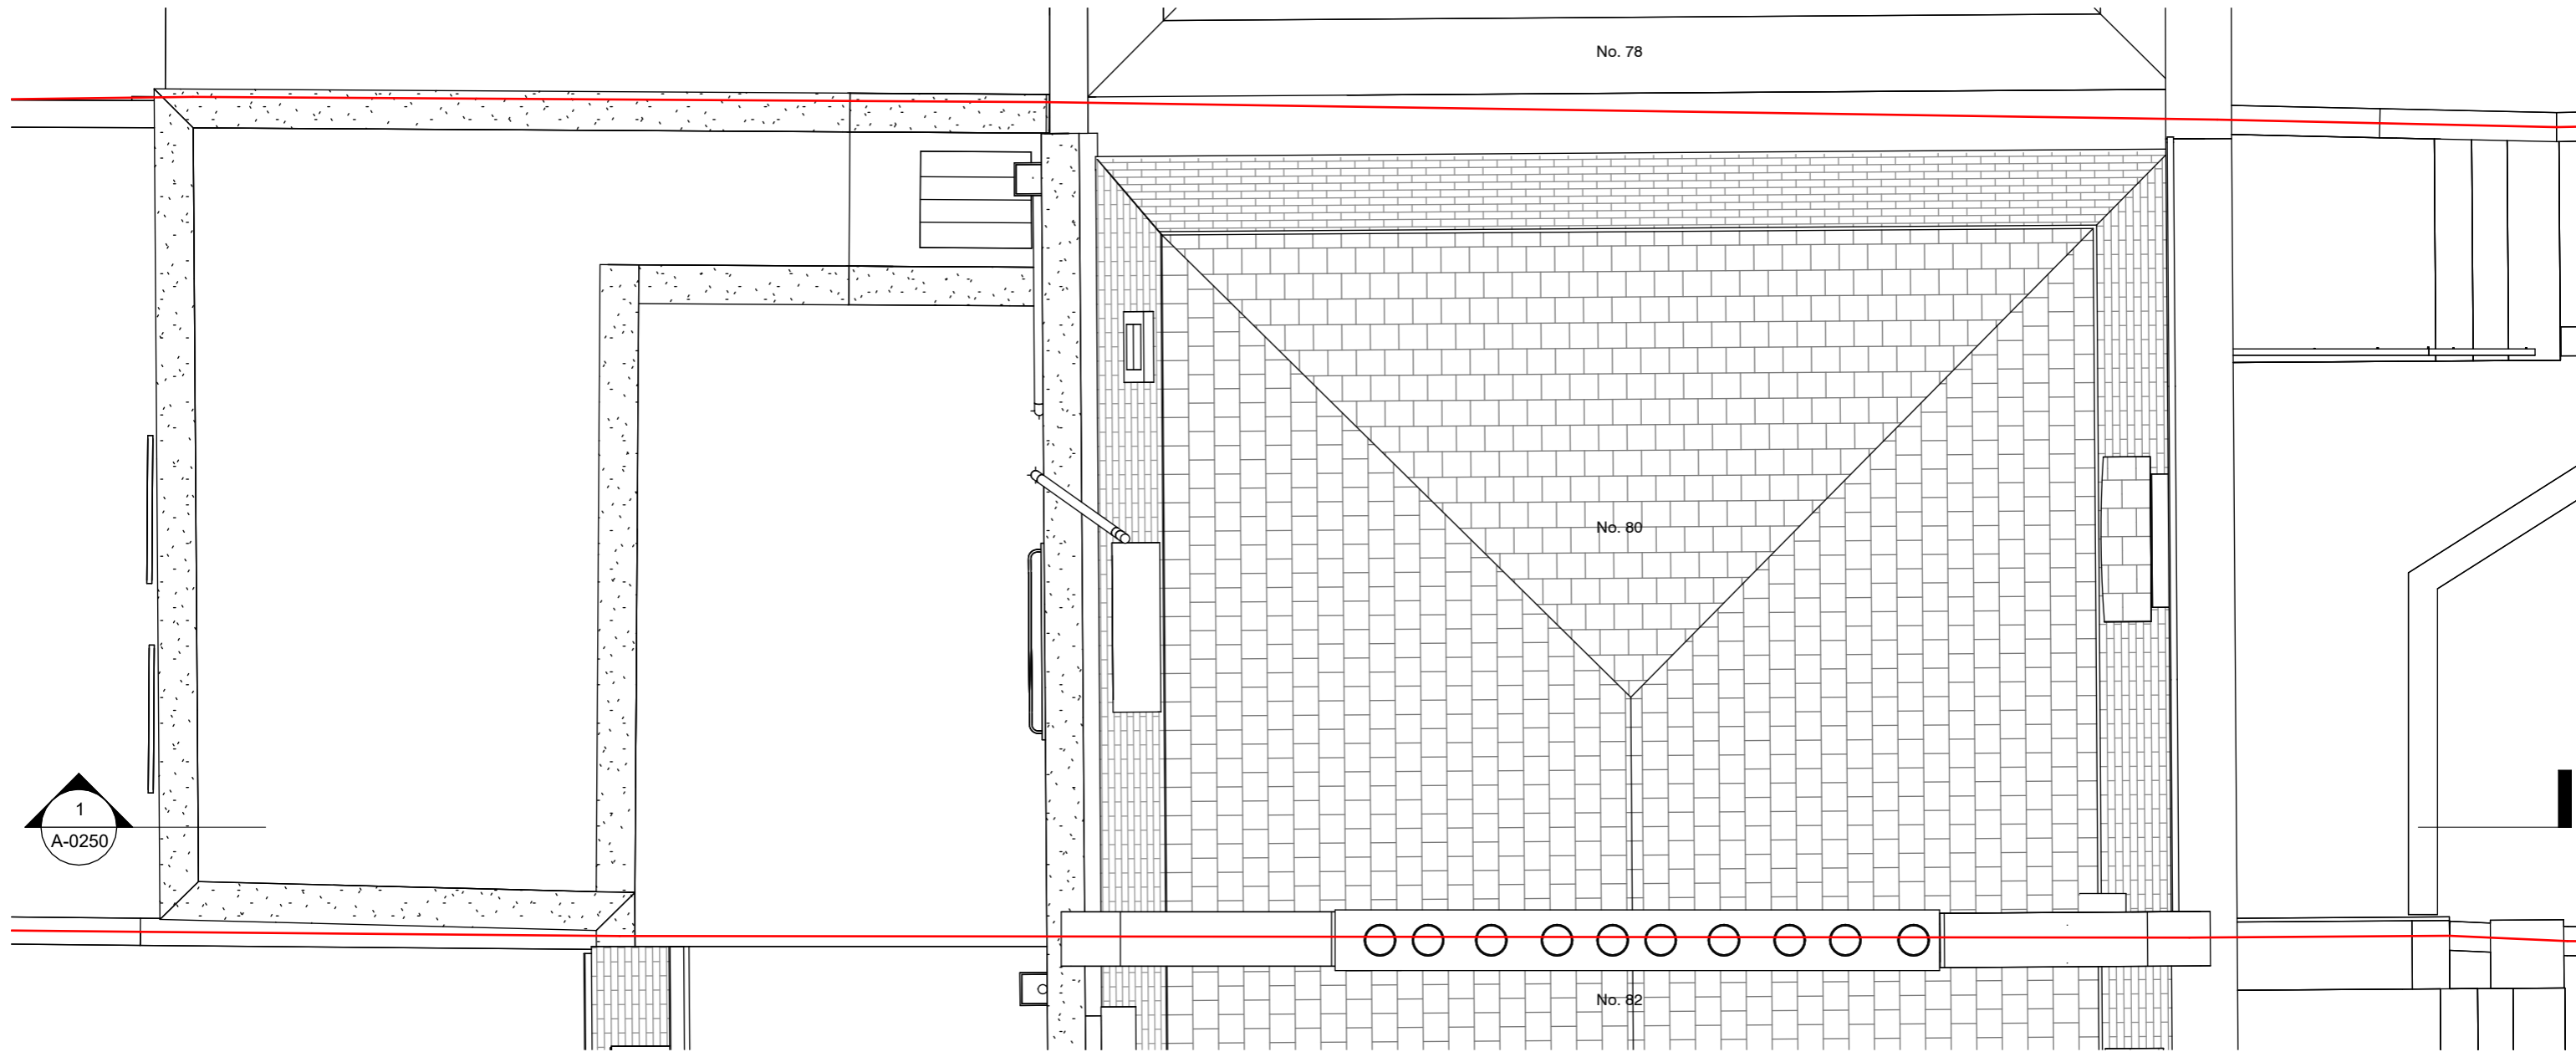


1 Roof - Existing
1 : 50

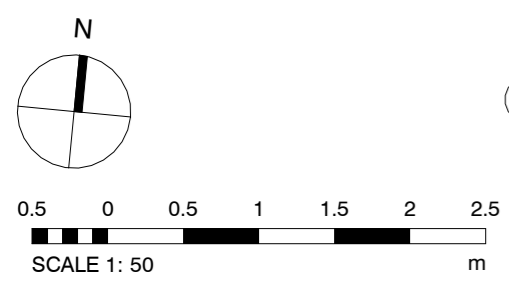

REV.	DESCRIPTION	DATE
------	-------------	------



Camberwell & Metropolitan
80 Camberwell Road, London, SE5 0EG
+44(0)20 7708 2022
www.camberwell-metropolitan.com



119 Coleman Road
London, SE5 7TF
+44(0)20 7703 1738
www.robertpotz.com

PROJECT TITLE
80 Camberwell Road

SHEET NAME
Roof Plan - Existing

PROJECT ADDRESS
80 Camberwell Road
London
SE5 0EG

CLIENT
Camberwell & Metropolitan
DATE
29/07/24

DRAWN BY
RPA

PURPOSE OF ISSUE
Planning
PROJECT NUMBER
16-001-80CR
DRAWING NUMBER
A-0115

SCALE @ A3
1 : 50
REV




1 Front - Existing
1:100



REV. DESCRIPTION DATE


Camberwell & Metropolitan
80 Camberwell Road, London, SE5 0EG
+44(0)20 7708 2022
www.camberwell-metropolitan.com


robert potz
architects
119 Coleman Road
London, SE5 7TF
+44(0)20 7703 1738
www.robertpotz.com

PROJECT TITLE
80 Camberwell Road
PROJECT ADDRESS
80 Camberwell Road
London
SE5 0EG
SHEET NAME
Front Elevation - Existing

CLIENT
Camberwell & Metropolitan
DATE
29/07/24
DRAWN BY
RPA

PURPOSE OF ISSUE
Planning
PROJECT NUMBER
16-001-80CR
DRAWING NUMBER
A-0200

SCALE @ A3
1:100
REV




1 Rear - Existing
1 : 100



REV. DESCRIPTION DATE


Camberwell & Metropolitan
80 Camberwell Road, London, SE5 0EG
+44(0)20 7708 2022
www.camberwell-metropolitan.com


119 Coleman Road
London, SE5 7TF
+44(0)20 7703 1738
www.robertpotz.com

PROJECT TITLE
80 Camberwell Road

PROJECT ADDRESS
80 Camberwell Road
London
SE5 0EG

SHEET NAME
Rear Elevation - Existing

CLIENT
Camberwell & Metropolitan
DATE
29/07/24



DRAWN BY
RPA

PURPOSE OF ISSUE
Planning
PROJECT NUMBER
16-001-80CR

DRAWING NUMBER
A-0201

SCALE @ A3
1 : 100


REV

 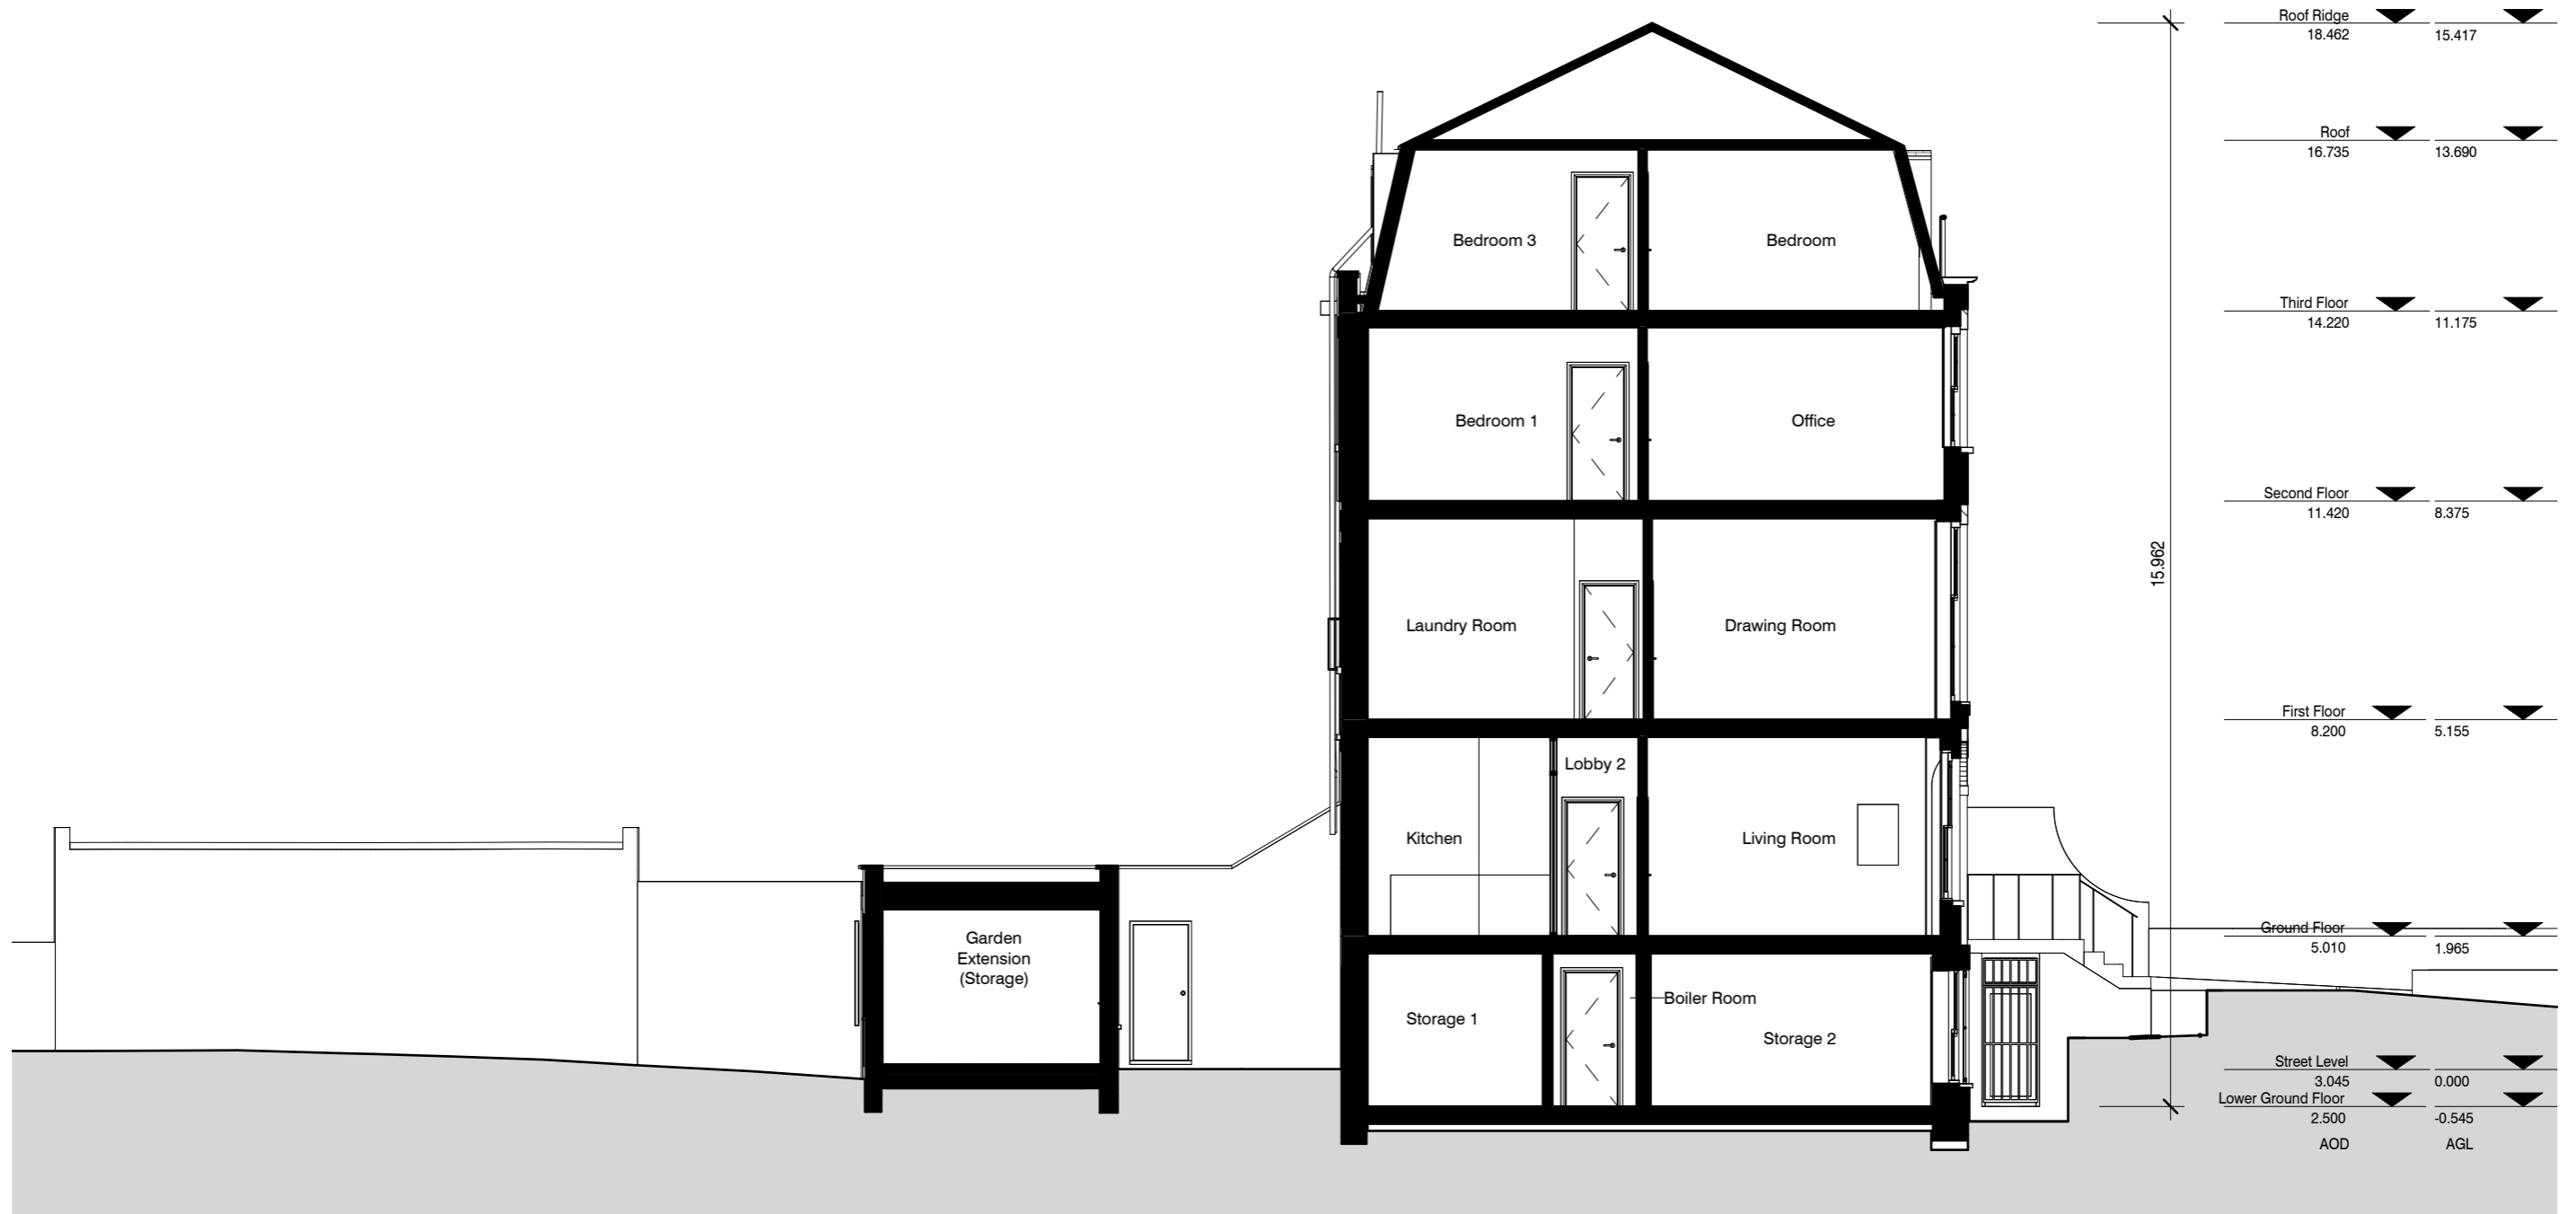

1 Section AA - Existing
1 : 100

REV.	DESCRIPTION	DATE
------	-------------	------


Camberwell & Metropolitan
 80 Camberwell Road, London, SE5 0EG
 +44(0)20 7708 2022
 www.camberwell-metropolitan.com


robert potz
 architects
 119 Coleman Road
 London, SE5 7TF
 +44(0)20 7703 1738
 www.robertpotz.com

PROJECT TITLE
 80 Camberwell Road

PROJECT ADDRESS
 80 Camberwell Road
 London
 SE5 0EG

CLIENT
 Camberwell & Metropolitan
DATE
 29/07/24

PURPOSE OF ISSUE
 Planning
PROJECT NUMBER
 16-001-80CR
DRAWING NUMBER
 A-0250

SCALE @ A3
 1 : 100
REV

SHEET NAME
 Section AA - Existing

DRAWN BY
 RPA