




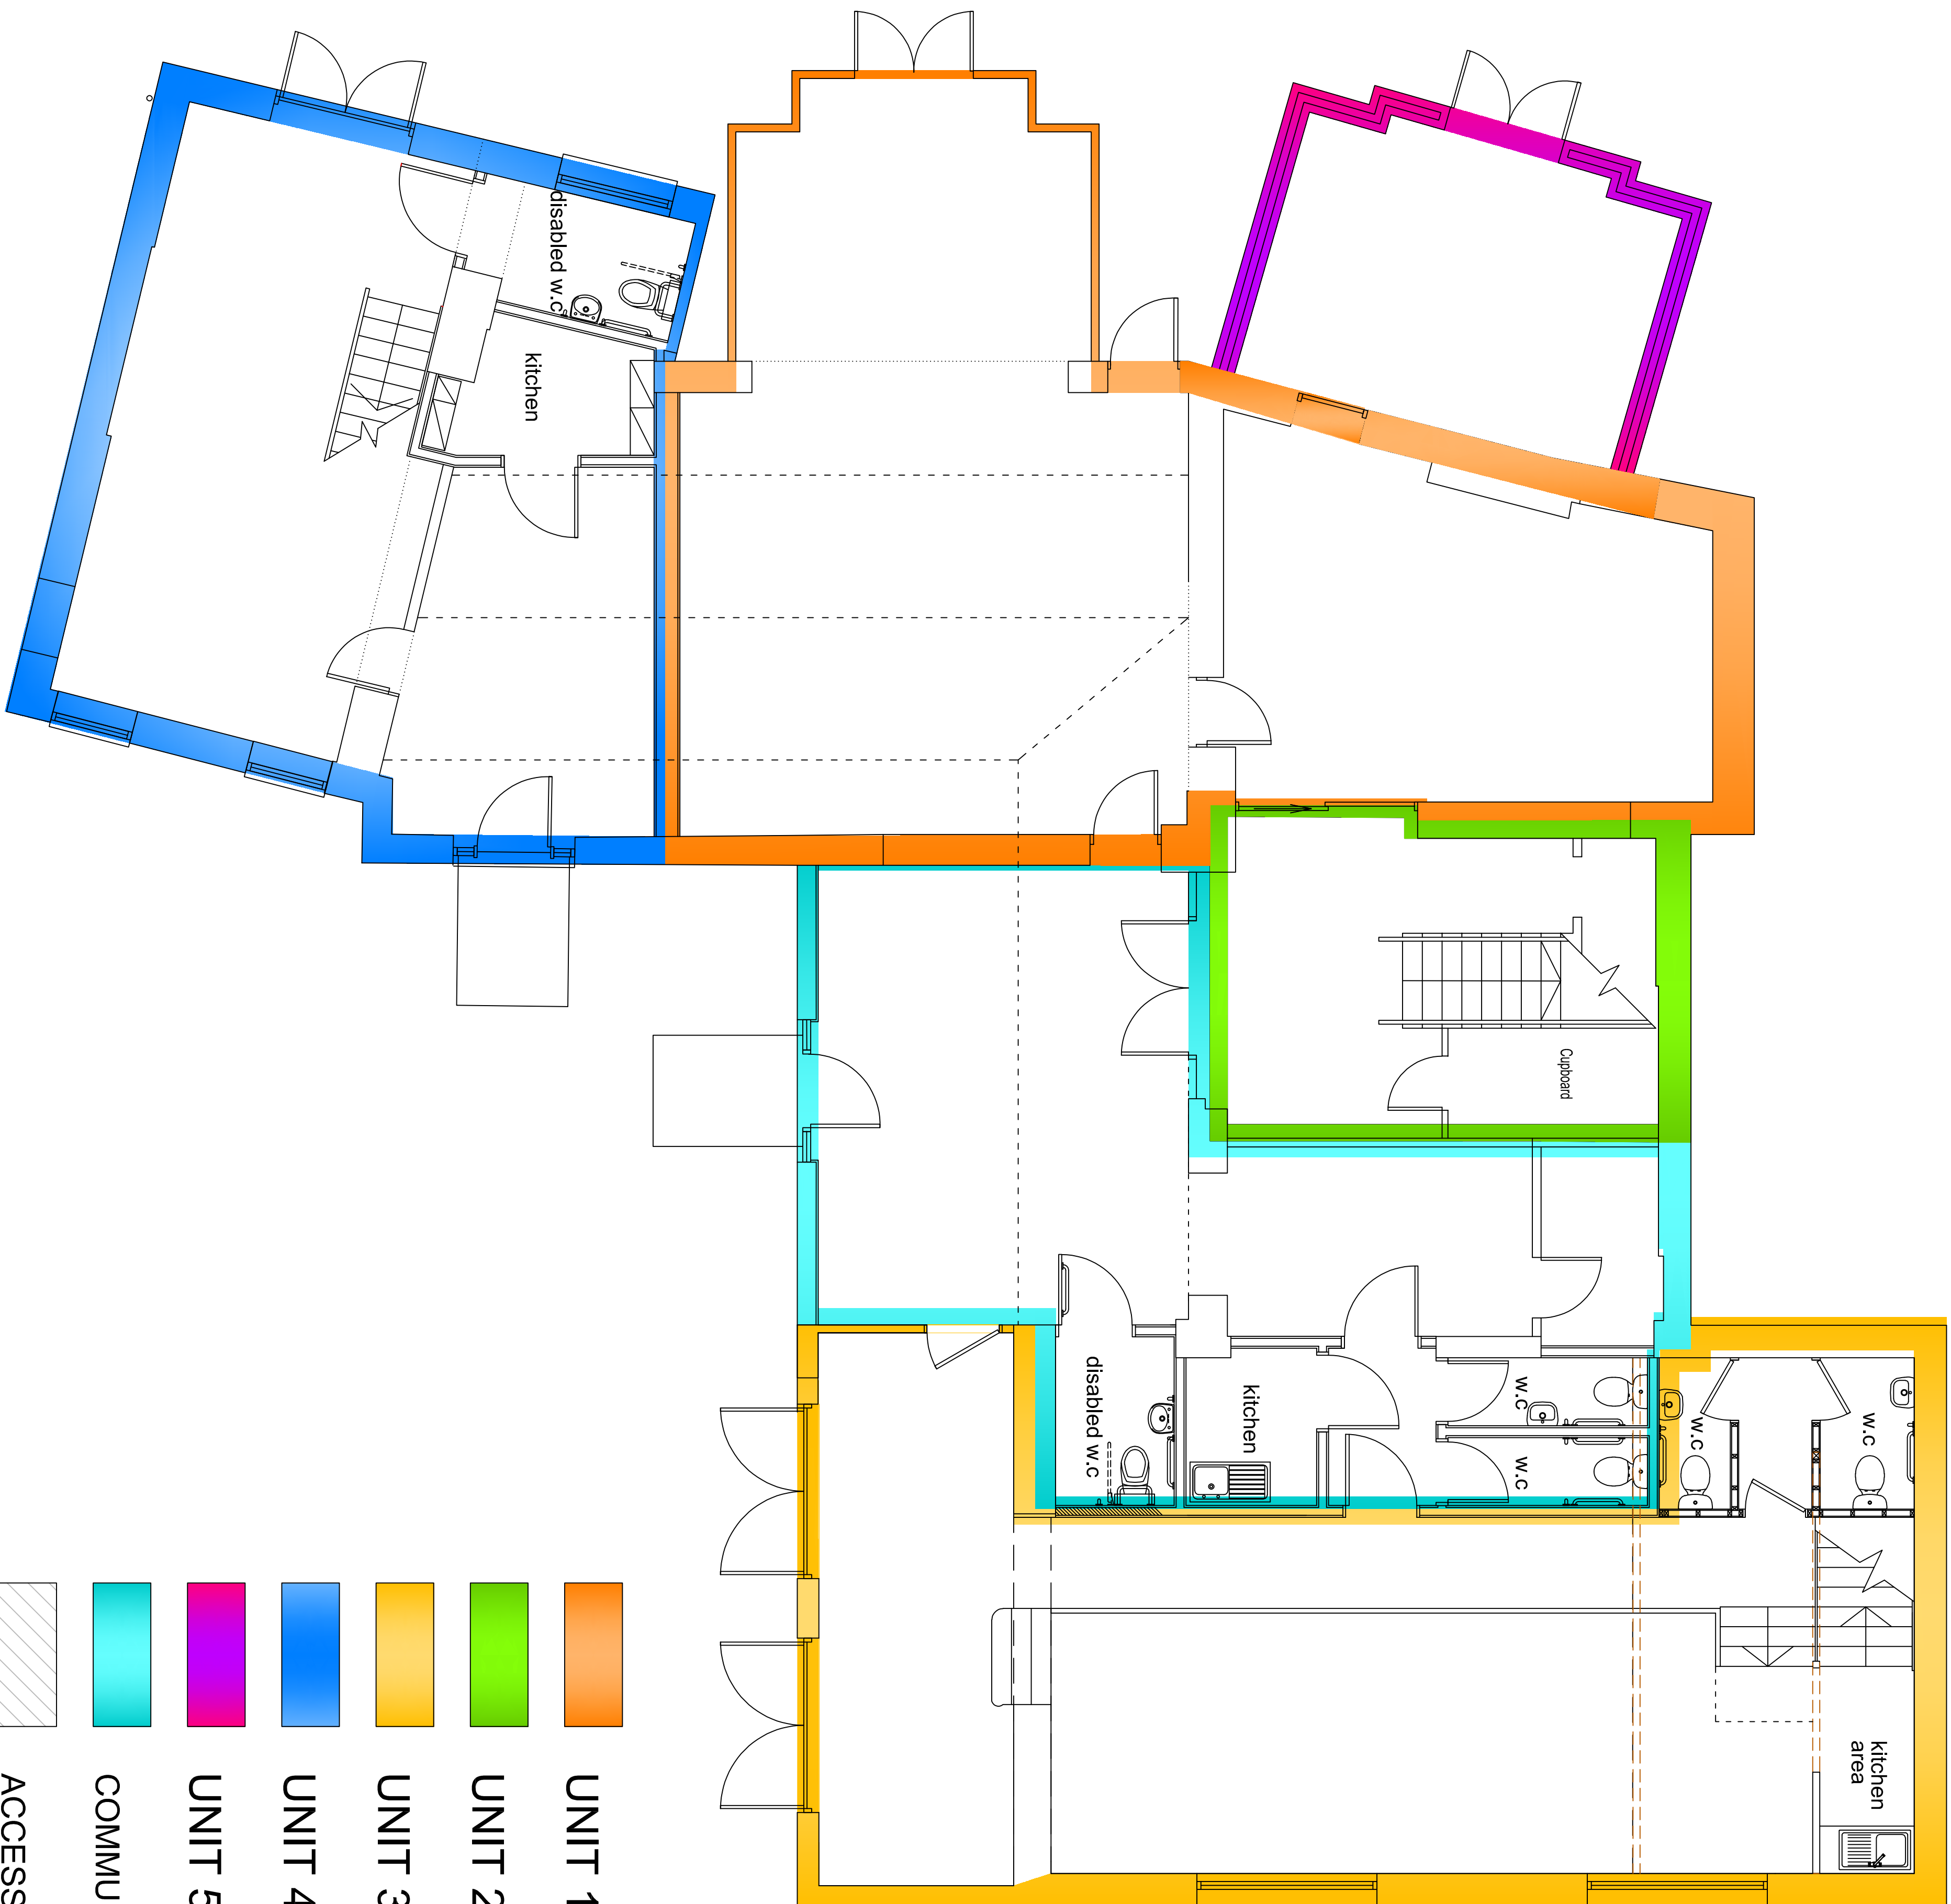

GROUND FLOOR PLAN

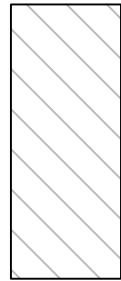

ACCESS AND FIRE EGRESS AREAS

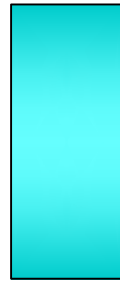

COMMUNAL AREA



UNIT 5 The View - Total area 17.3m² (186ft²)




UNIT 4 The Annex - Total area 82.5m² (888ft²)




UNIT 3 The Grain Store - Total area 140m² (1505ft²)



UNIT 2 The Barn Roof - Total area 144m² (1550ft²)

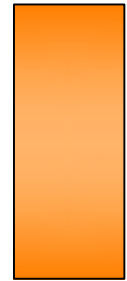

UNIT 1 The Atrium - Total area 78m² (840ft²)

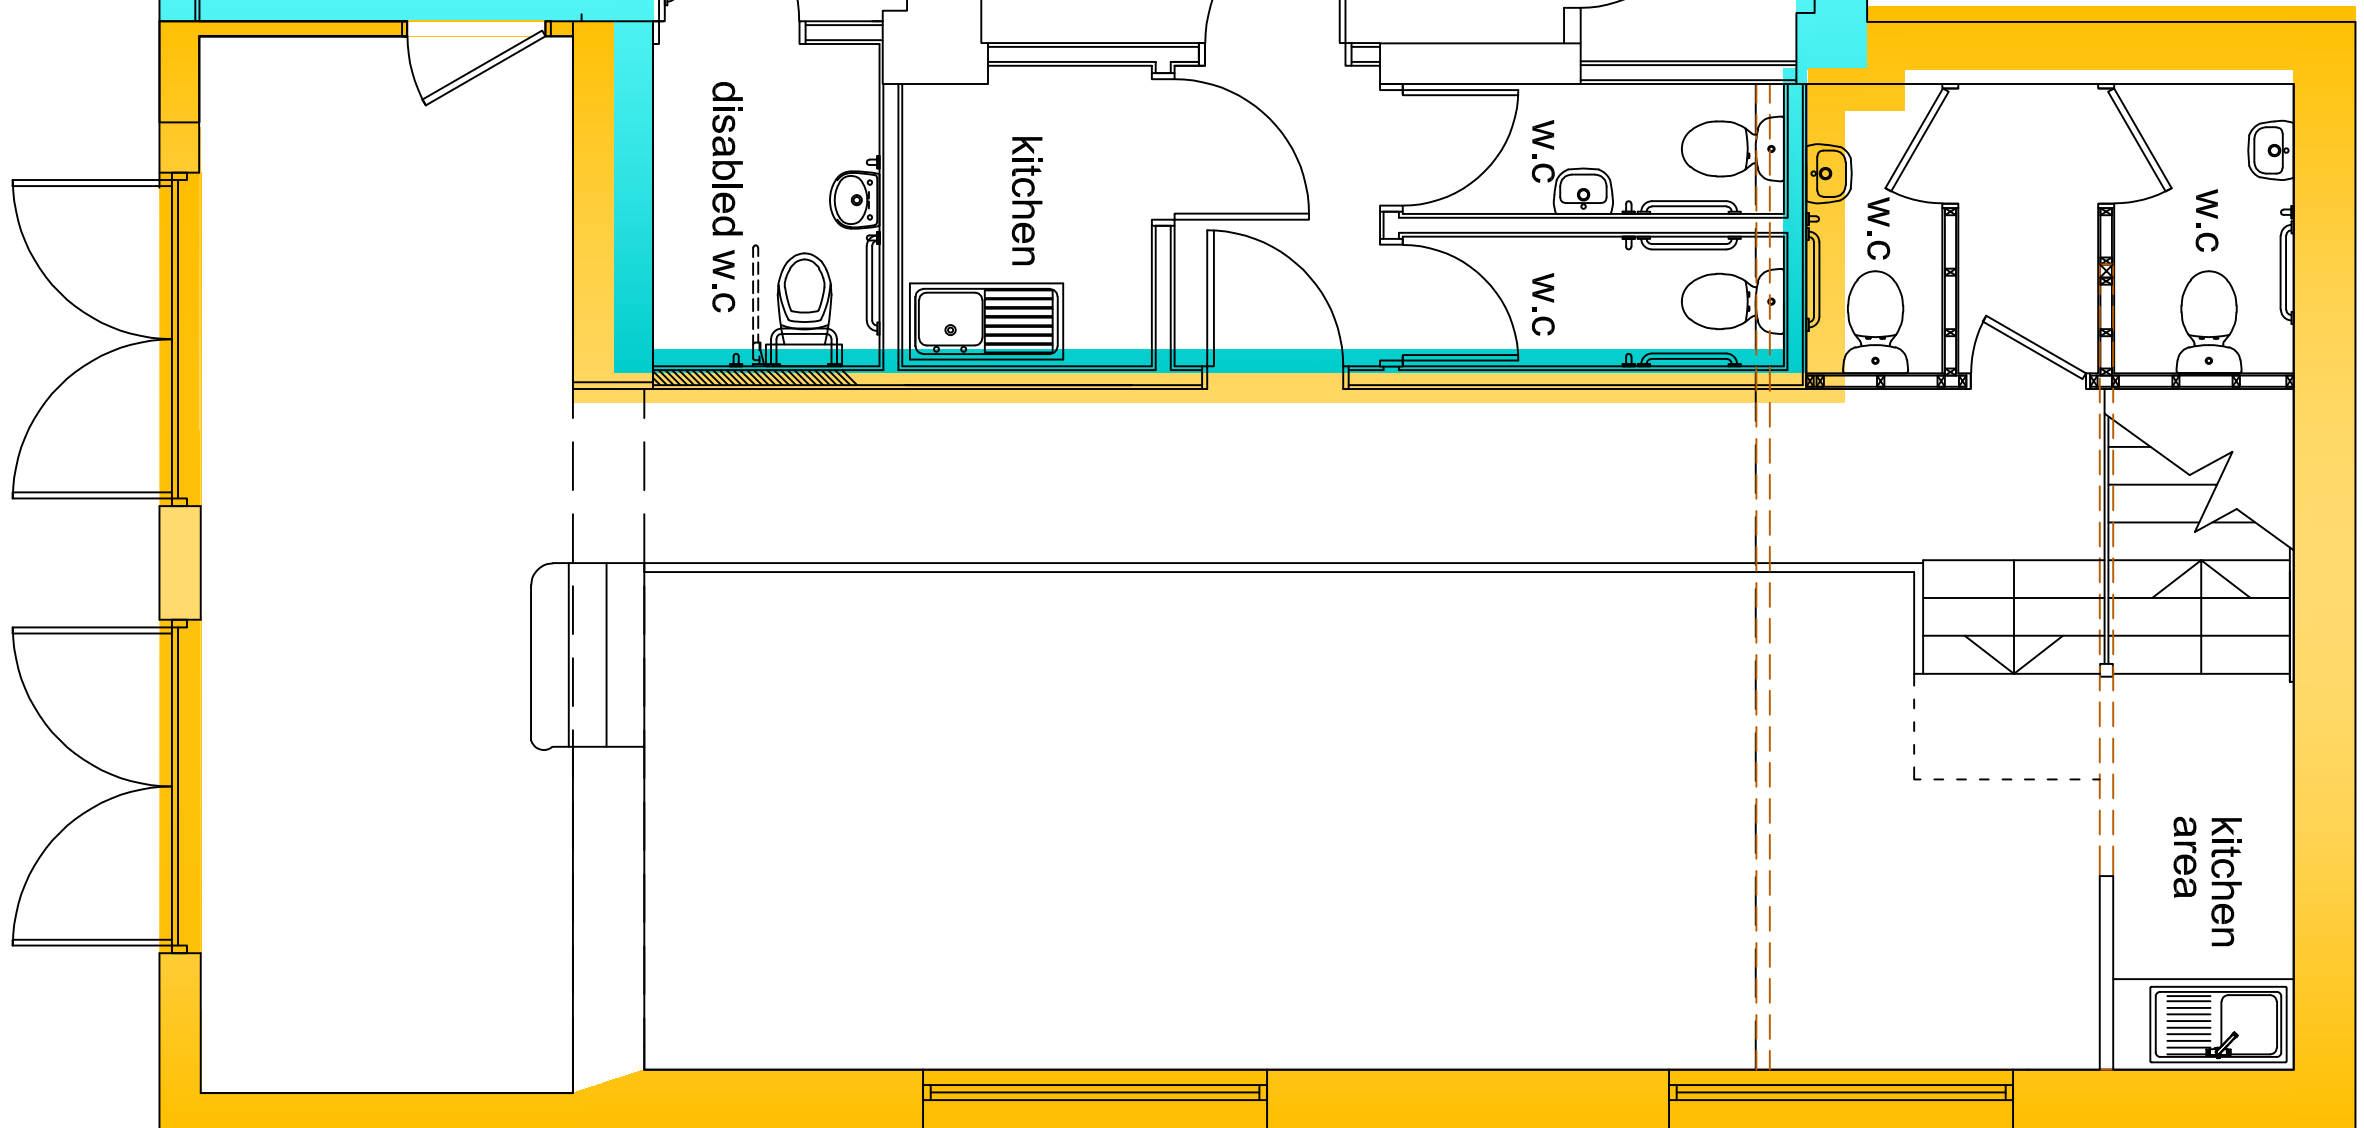

Client		Office Project	
		65, High Street	
		Ketton	
Drawn	CJB	Date	
Scale	1:50 @ A1	Surveyor	Client
Title		Approved by	Date
Ground Floor Plan			
Revision		Notes: ALL DIMENSIONS IN MILLIMETRES	
		Date	
		Drawing Number :	6318/KOR1