




THIS DRAWING IS TO BE READ IN CONJUNCTION WITH ALL RELATED DRAWINGS. ALL DIMENSIONS MUST BE CHECKED AND VERIFIED ON SITE BEFORE COMMENCING ANY WORK OR PRODUCING SHOP DRAWINGS. THE ORIGINATOR SHOULD BE NOTIFIED IMMEDIATELY OF ANY DISCREPANCY. THIS DRAWING IS COPYRIGHT AND REMAINS THE PROPERTY OF ROGER PARRY & PARTNERS.

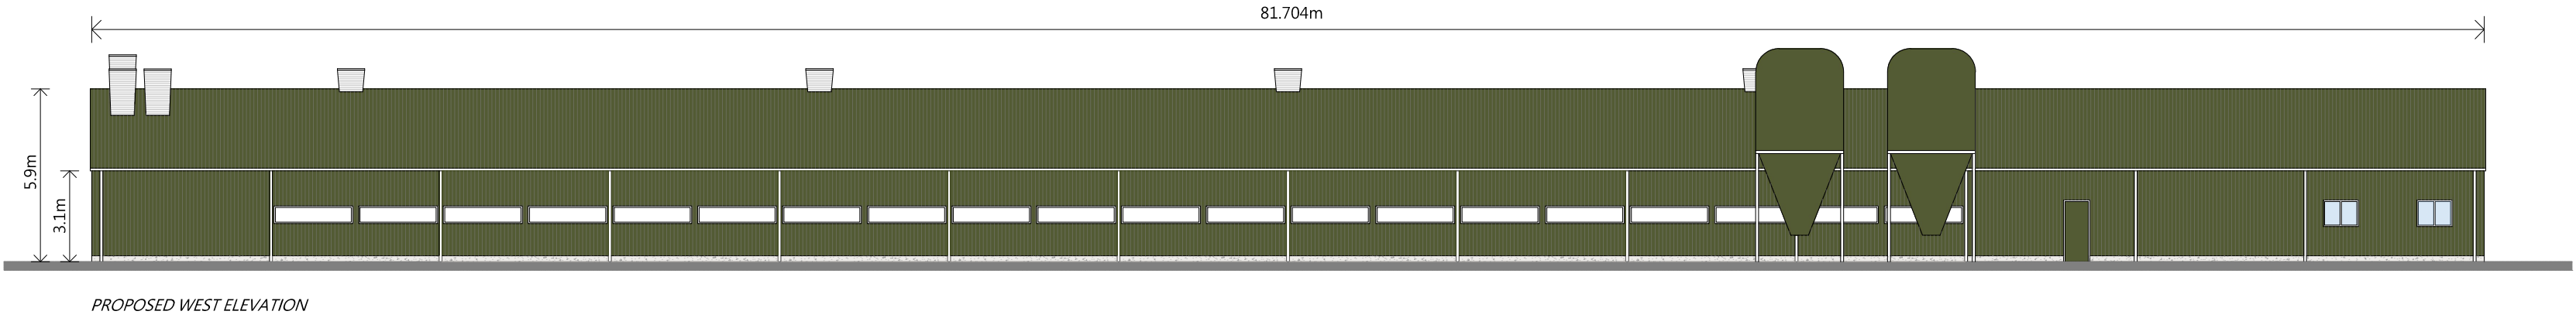


PROPOSED WEST ELEVATION

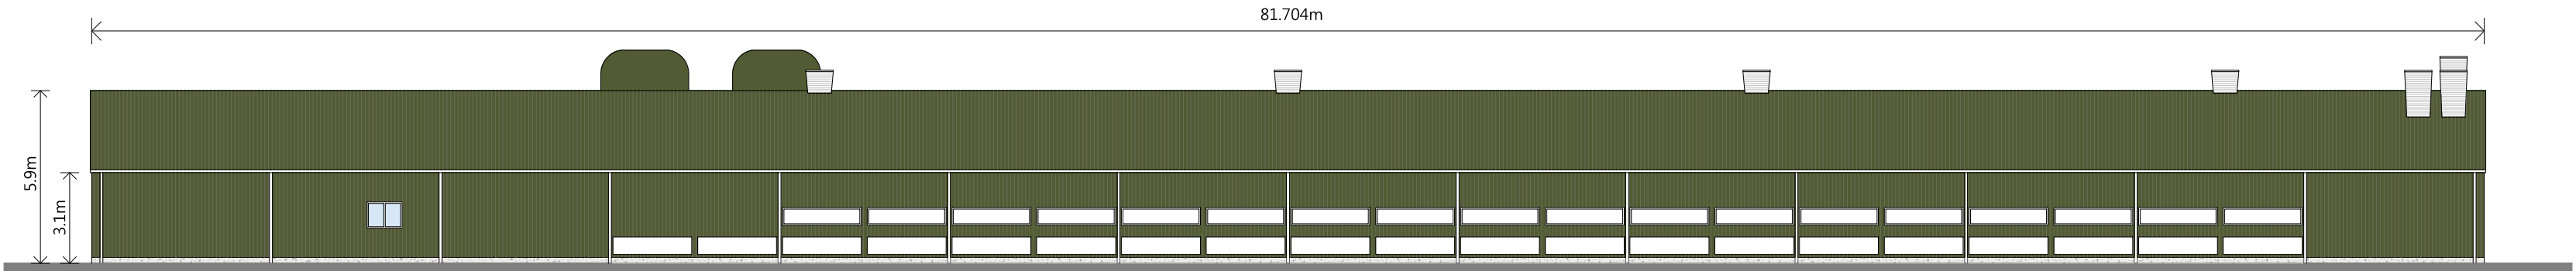

PROPOSED EAST ELEVATION

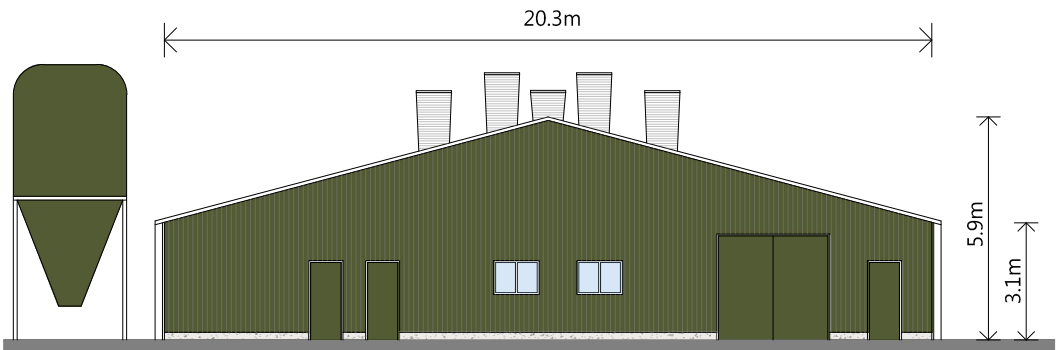

PROPOSED SOUTH ELEVATION

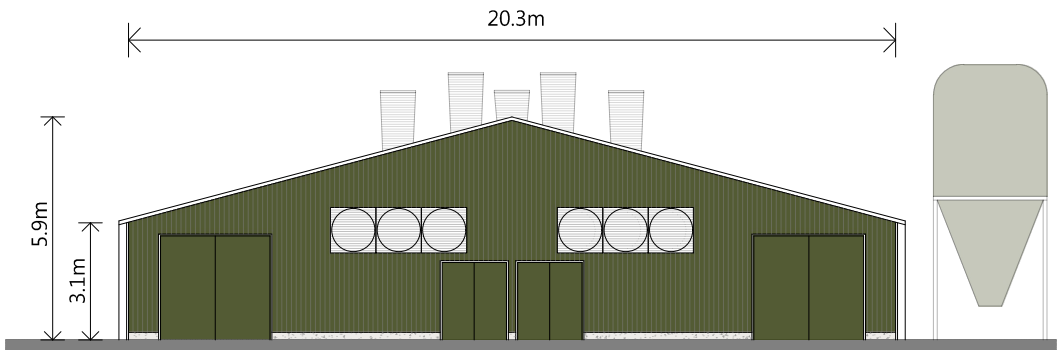

PROPOSED NORTH ELEVATION

Rev	Description	Date	By
-	-	-	-



Residential - Agricultural - Commercial			
Project	Proposed erection of a 16,000 bird free range egg unit, 2no feed bins and all associated works including landscaping & drainage		
Drawing Title	Proposed Elevations		
Location	Fferm Wern Fawr, Llangynhafal, Ruthin, Denbighshire, LL15 1RT		
Client	Mr Whittingham		
Scale	1:200 @ A2		
Drawing No	82719 / GH / 101	Rev	-
Drawn By	NB	Date	2026/07/07

MERCIAN HOUSE, 9 & 10 DARWIN COURT, OXON
BUSINESS PARK, SHREWSBURY, SY3 5AL
Tel: 01743 791336
E-mail: mail@rogerparry.net
Web address: www.rogerparry.net
Roger Parry & Partners LLP partnership no. OC12203
Registered Office: 9 & 10 Darwin Court, Oxon Business Park, Shrewsbury, SY3 5AL
Registered in England and Wales.
A list of members of the LLP is available at the above address.

