









DO NOT SCALE OFF THIS DRAWING
REPORT ANY ERRORS OR
DISCREPANCIES TO THE ARCHITECT
PROMPTLY

PLEASE NOTE THAT THIS DRAWING
IS TO BE READ IN CONJUNCTION
WITH ALL OTHER DRAWINGS AND
DOCUMENTS SUBMITTED WITH
THIS APPLICATION.

-  Proposed wall
-  Existing wall
-  Grass
-  Hard landscaping

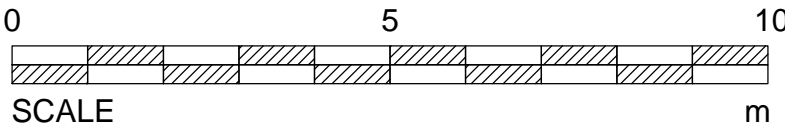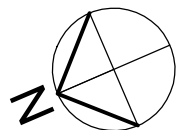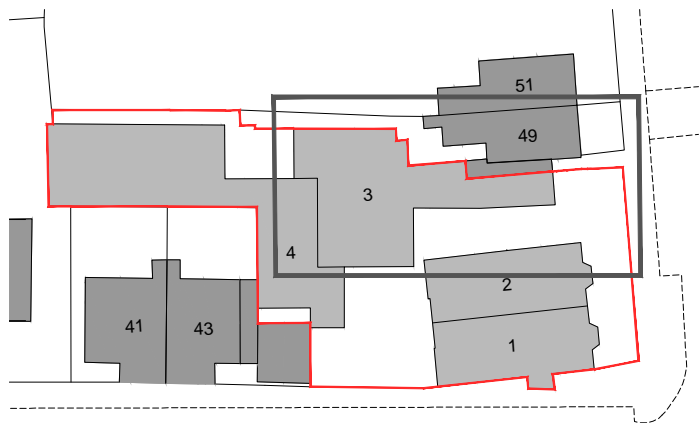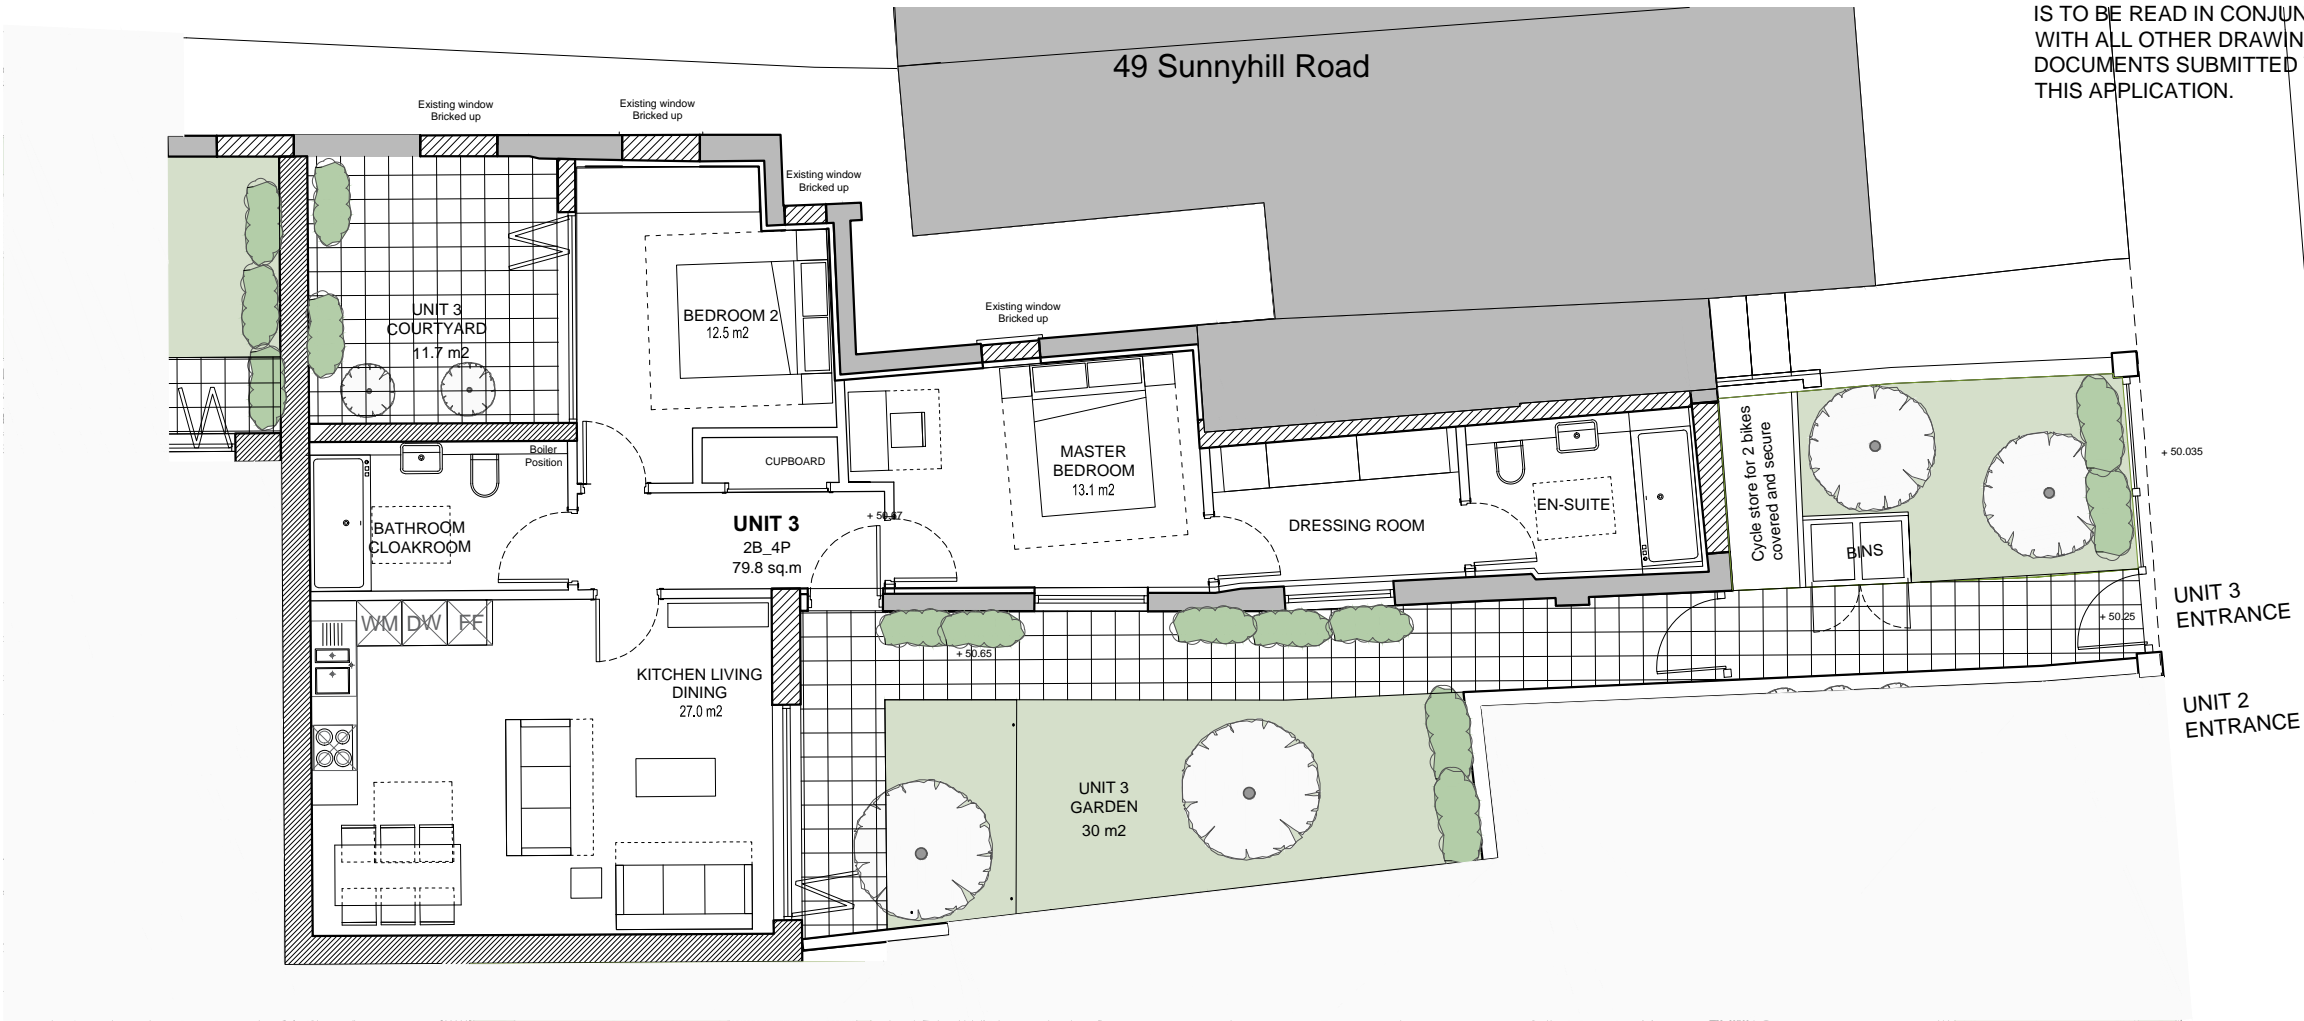

MOXLEY
ARCHITECTS
47 Clapham High St
London SW4 7TL
www.moxley.co.uk
T +44 (0) 7720 8968
F +44 (0) 7627 2533
E info@moxley.co.uk

Client:

Project:
45 - 49A Sunnyhill Road
London. SW18 2UG

A	March 17	pjb	Internal modifications
No	Date	By	Comments
Revision Notes			

Drawing Title:
**PROPOSED GROUND FLOOR PLAN
UNIT 3**

Status: **PLANNING**

Scale: 1:100 @ A3			
Date: MARCH 2017	Drawn: DF	Chkd:	
Project:	Issuer:	Number:	Rev:
SUNMOX		2011	B
MAL project file: 658 - Sunnyhill Road			
© Moxley Architects Limited		Reg No 2247305	