




Station	Easting	Northing	Level
ST1	500.000	1000.000	100.000
ST2	500.000	1016.570	100.714
ST3	482.110	999.368	100.455
ST4	476.934	990.690	100.554
ST5	380.334	975.448	102.443
ST6	471.200	972.059	100.332

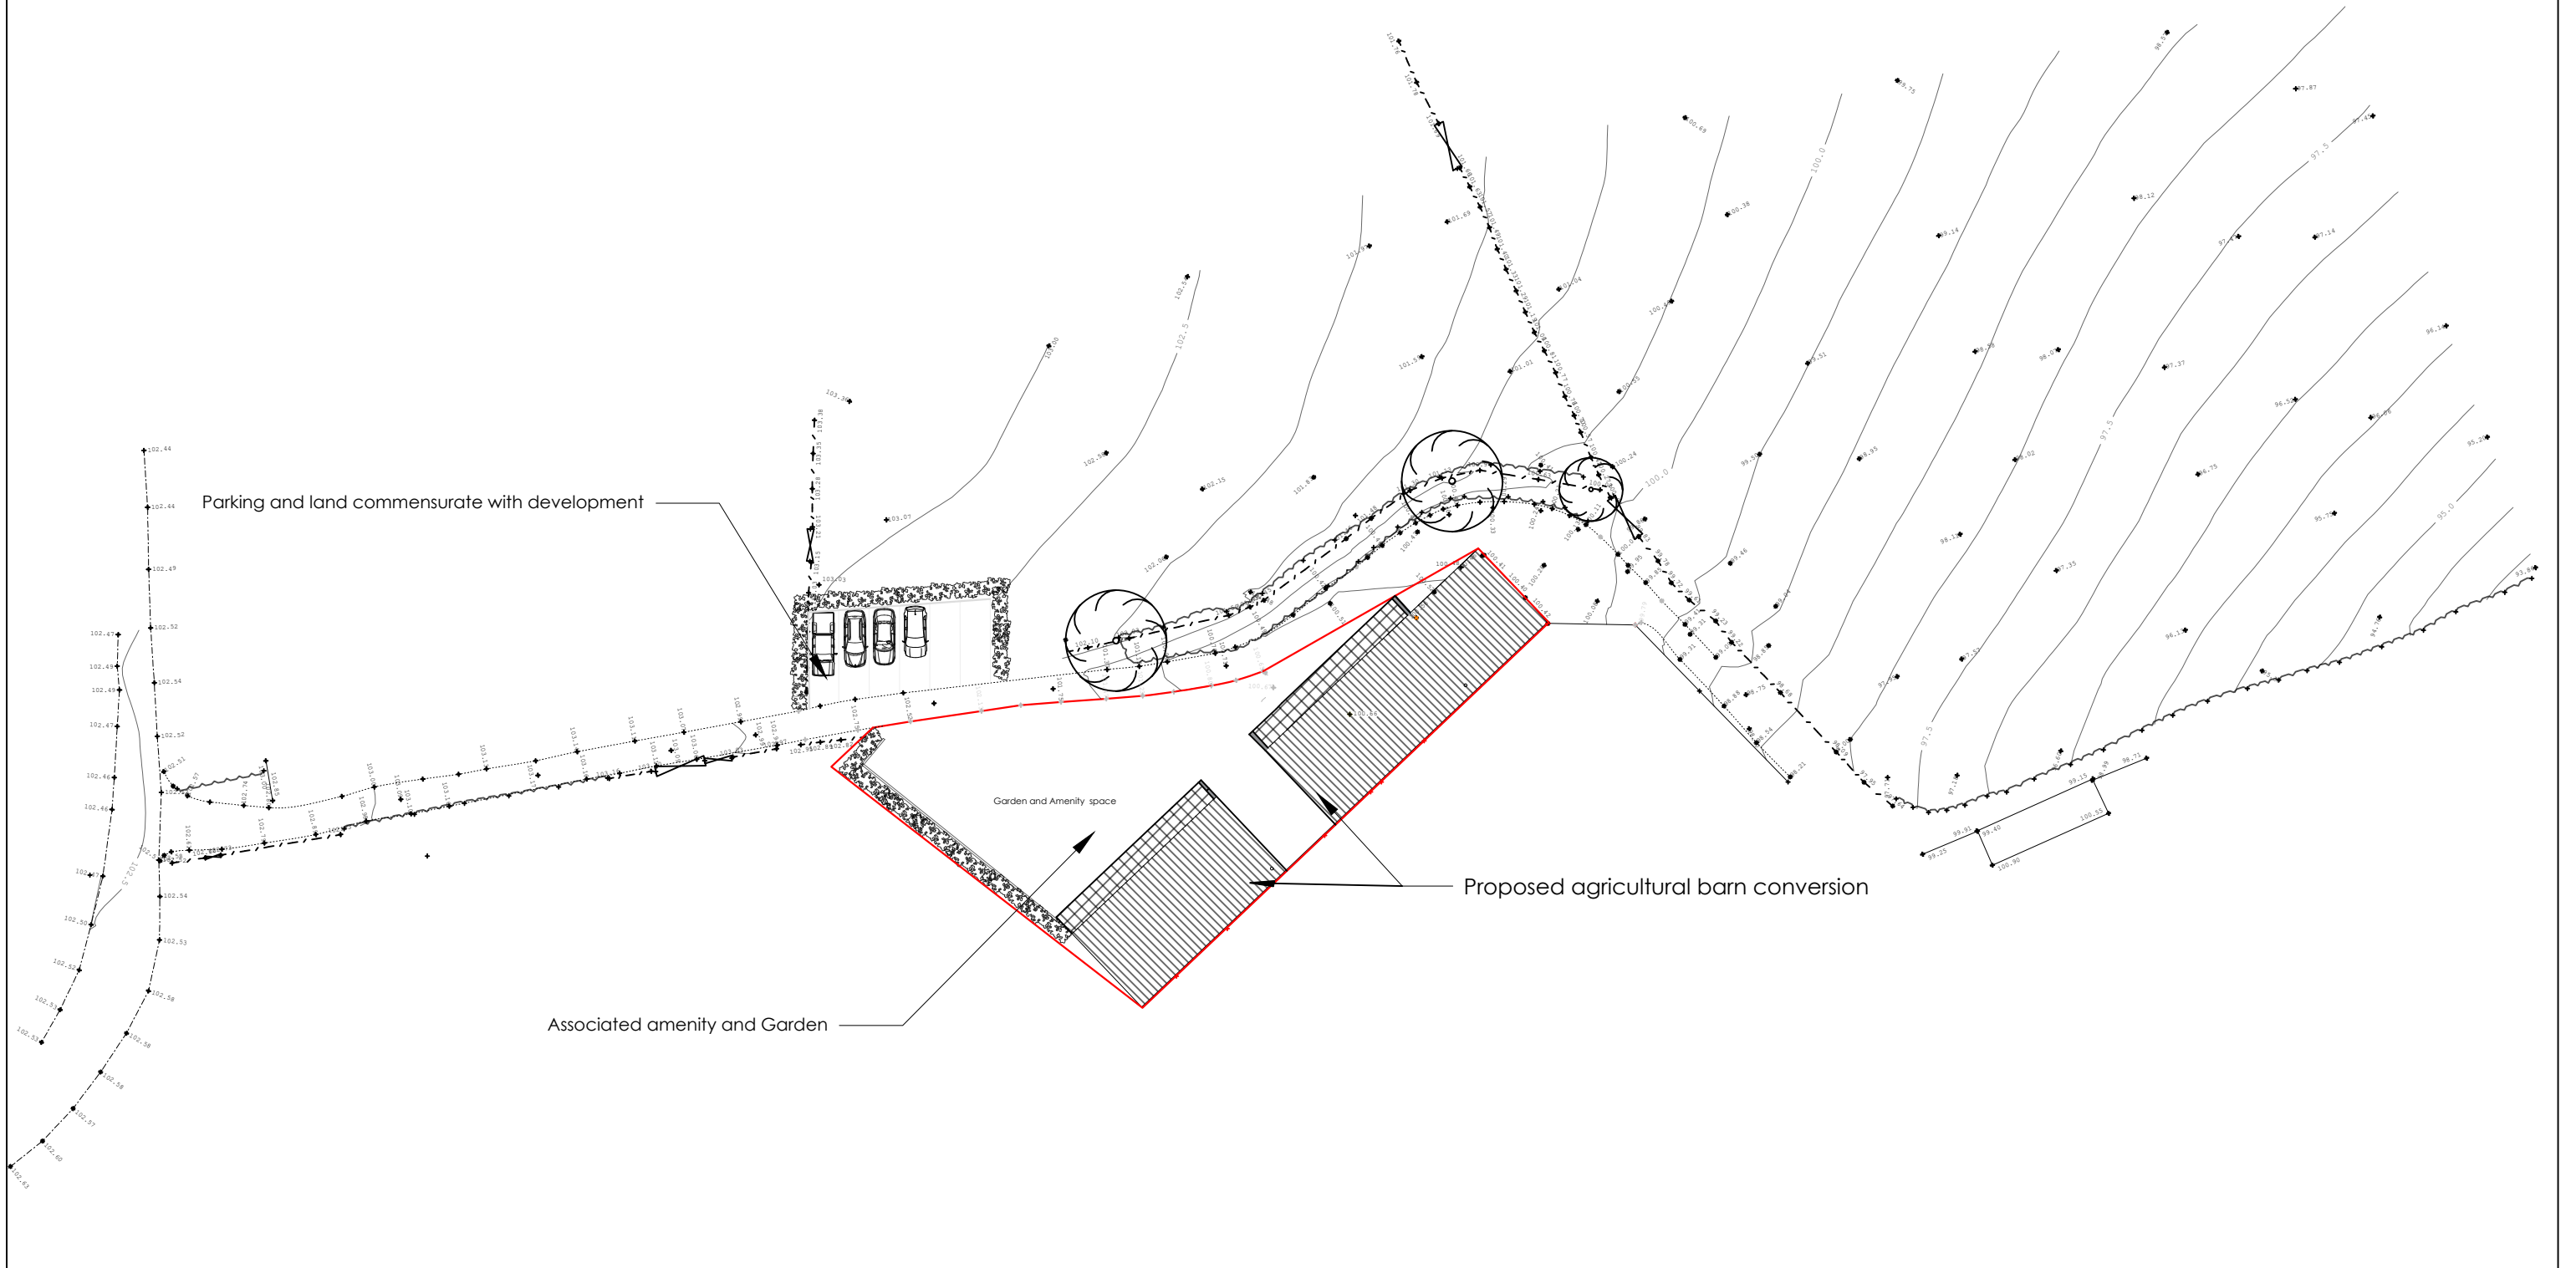

Parking and land commensurate with development

Garden and Amenity space

Proposed agricultural barn conversion

Associated amenity and Garden



Revision	Date	Revision Details
Rev A	31/03/2021	Amendments to parking, shared garden and amenity area
Rev B	30/11/2021	Layout amendments
Rev C	-	-
Rev D	-	-
Rev E	-	-
Rev F	-	-
Rev G	-	-
Rev H	-	-
Rev I	-	-
Rev J	-	-

CLIENT: Mr S Payne
 Silverweir
 Umberleigh
 Devon
 EX37 9BJ

Drawn: NS Checked: ??

STATUS: Planning

NOTE: FIGURED DIMENSIONS TO BE WORKED FROM ONLY. REPORT ANY DISCREPANCIES TO THE SURVEYOR BEFORE PROCEEDING. DO NOT SCALE DRAWING.

© Copyright

KEY:

Sheep Sheds, Silverweir
 Proposed Site Plan

Scale: 1:500 A3 | Date: Sep 2021 | Rev B
 Drawing Number: 082/21/006