


KEY:



FLOOR AREAS:

GROUND	1.6 M2
FIRST / MEZZANINE	62.2 M2
TOTAL	63.8M2

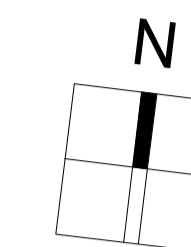

1 GROUND FLOOR PLAN  
SCALE 1:50

3 ROOF VOID PLAN  
SCALE 1:50

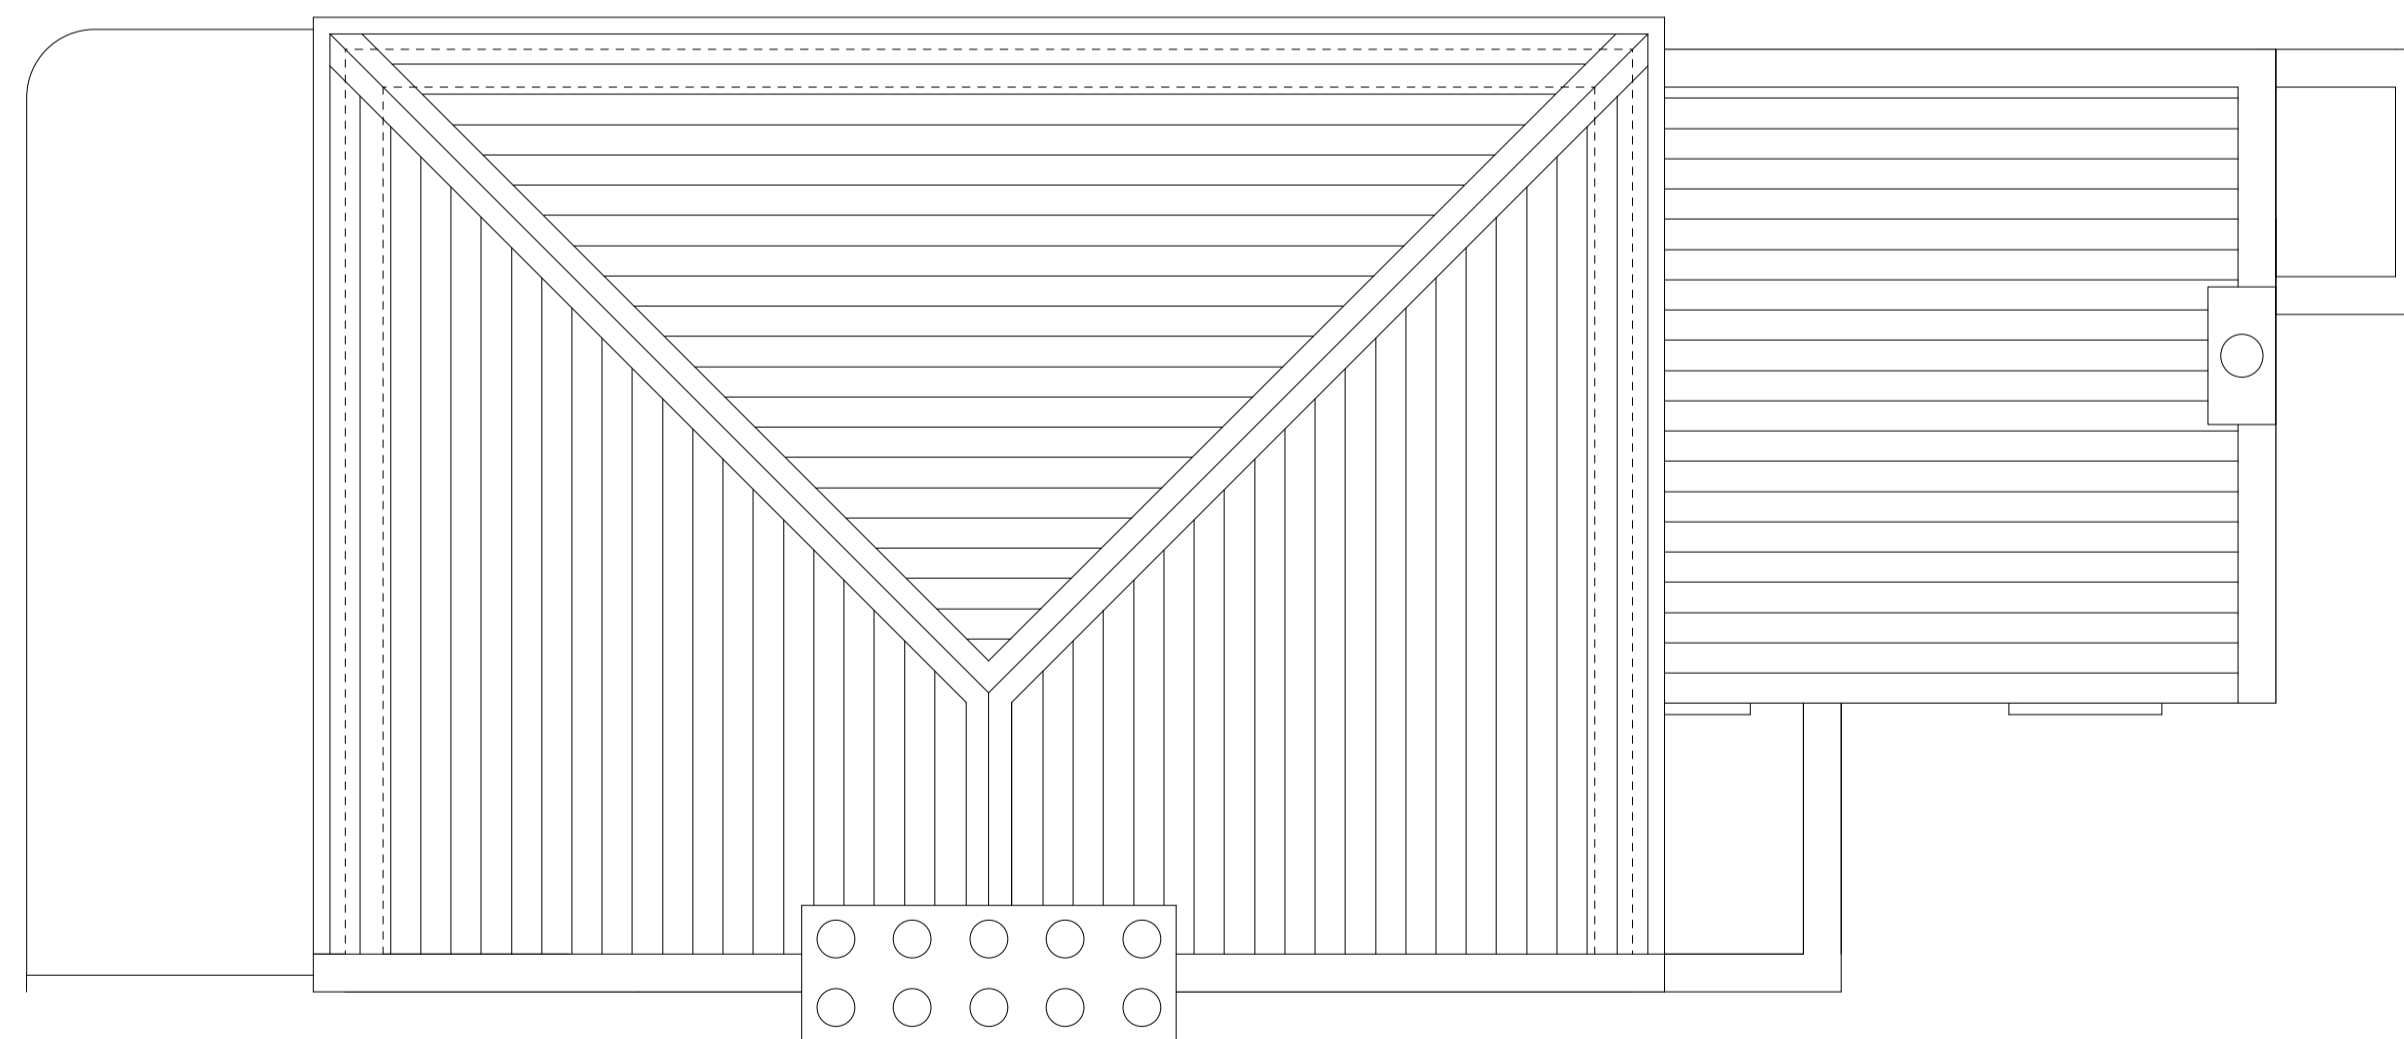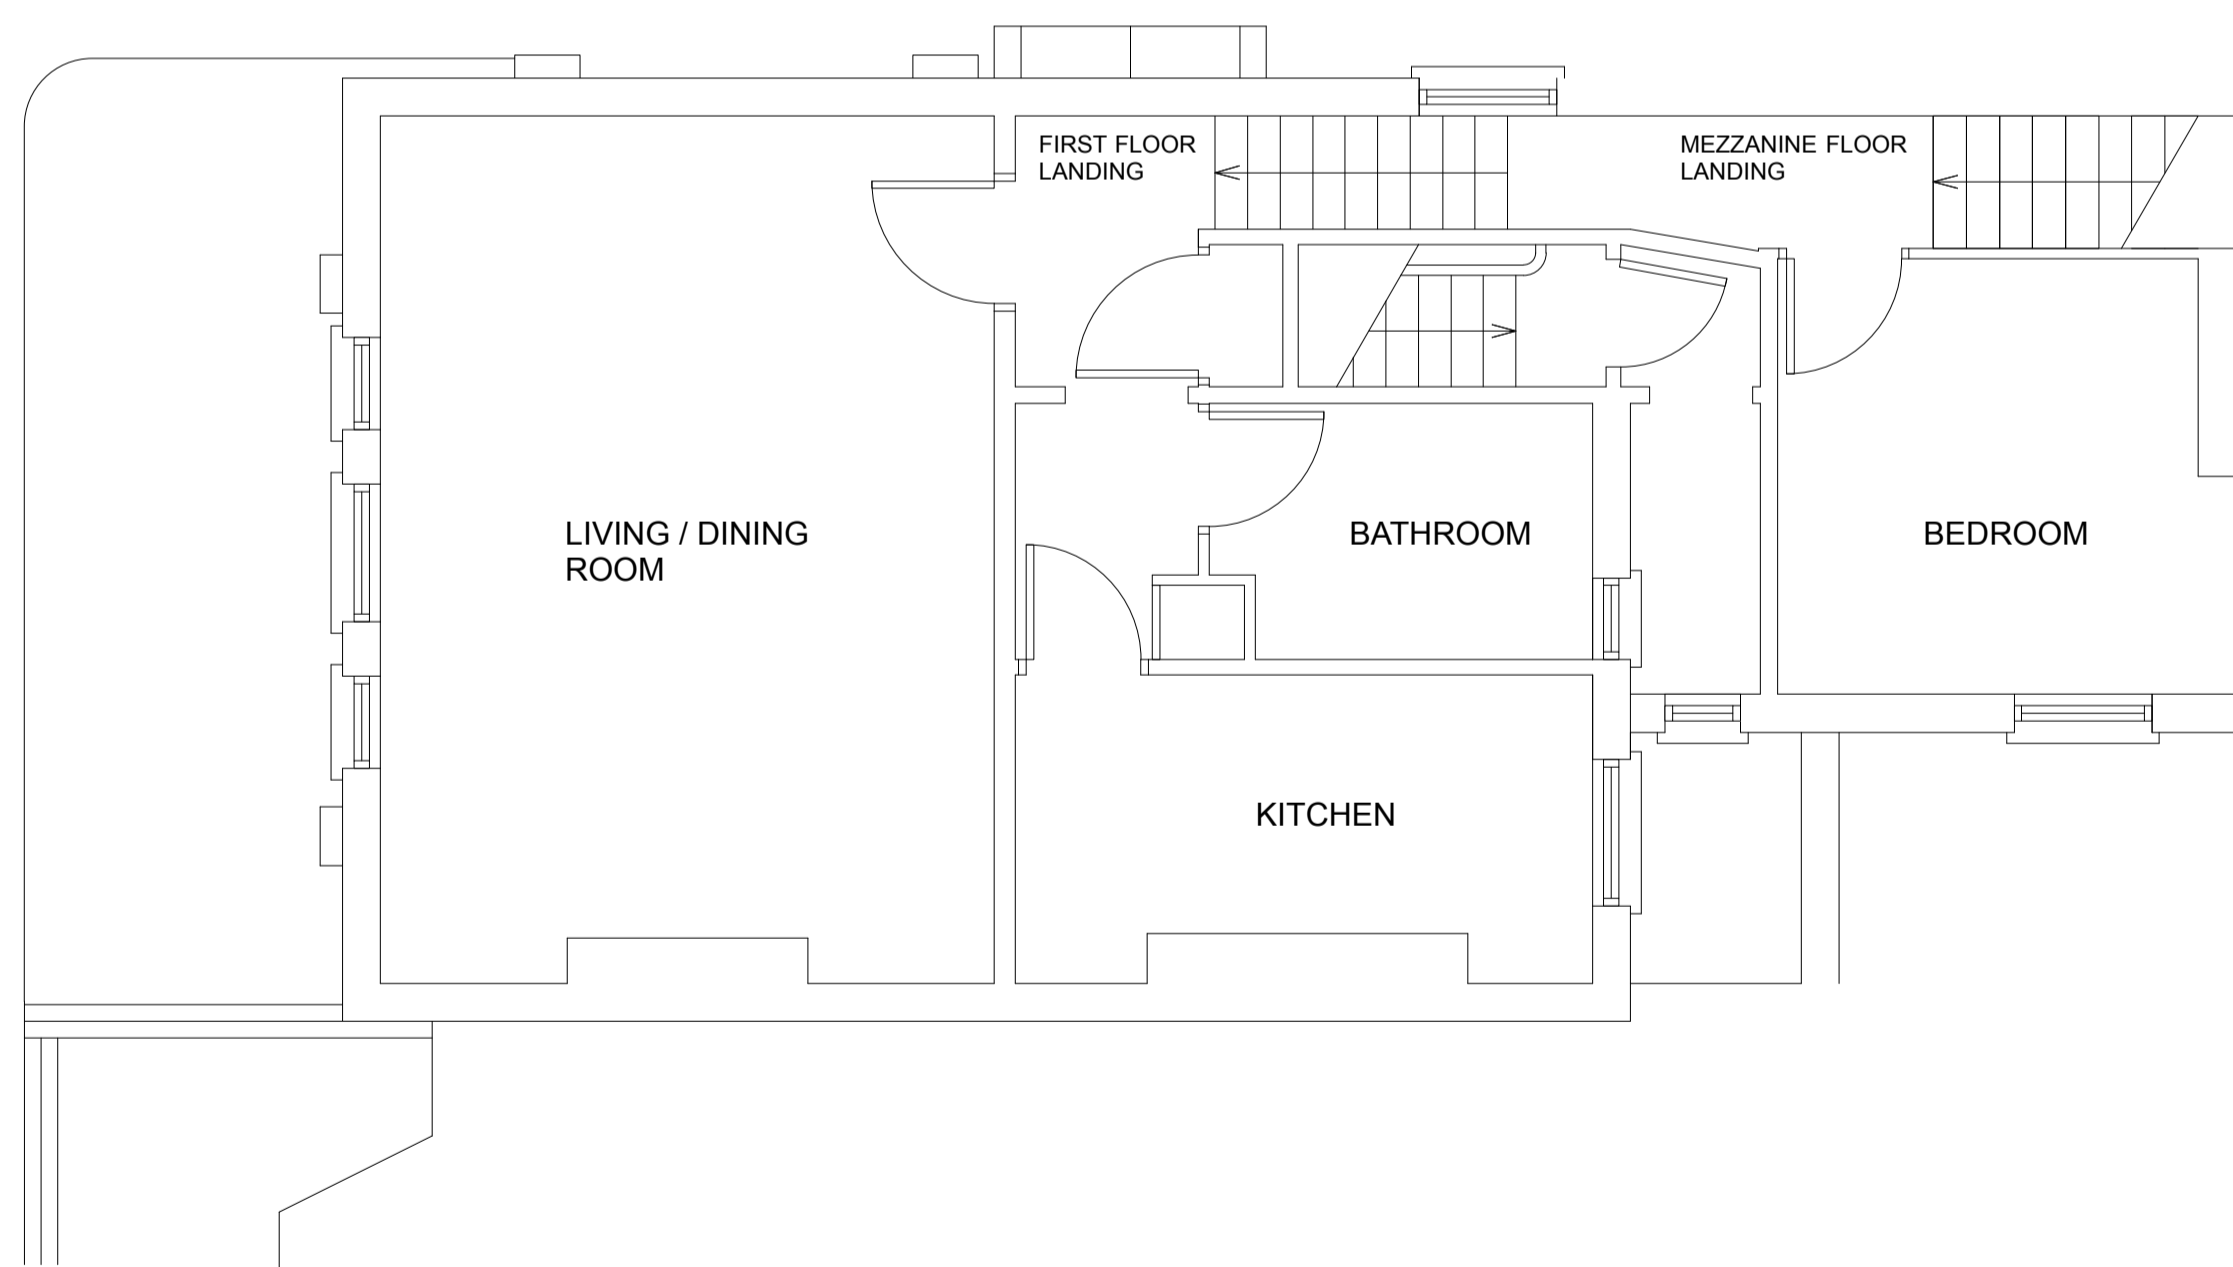

2 FIRST & MEZZANINE FLOOR PLANS  
SCALE 1:50

4 ROOF PLAN  
SCALE 1:50



SCALE BAR

NOTES:

REV	DATE	DESCRIPTION

PROJECT: FIRST AND SECOND FLOOR FLAT  
ADDRESS: 88 GRAYSHOTT ROAD, LONDON SW11 5UE

PROJECT No: 2001

TITLE: EXISTING FLOOR PLANS  
STATUS: FOR PLANNING


DATE: DEC 2020 SCALE: 1:50 (A1)  
DRAWN: INSPECTED:

Do not scale from this drawing. All dimensions to be verified on site prior to the commencement of any work.

DRAWING No: 2001 / 800

REV:



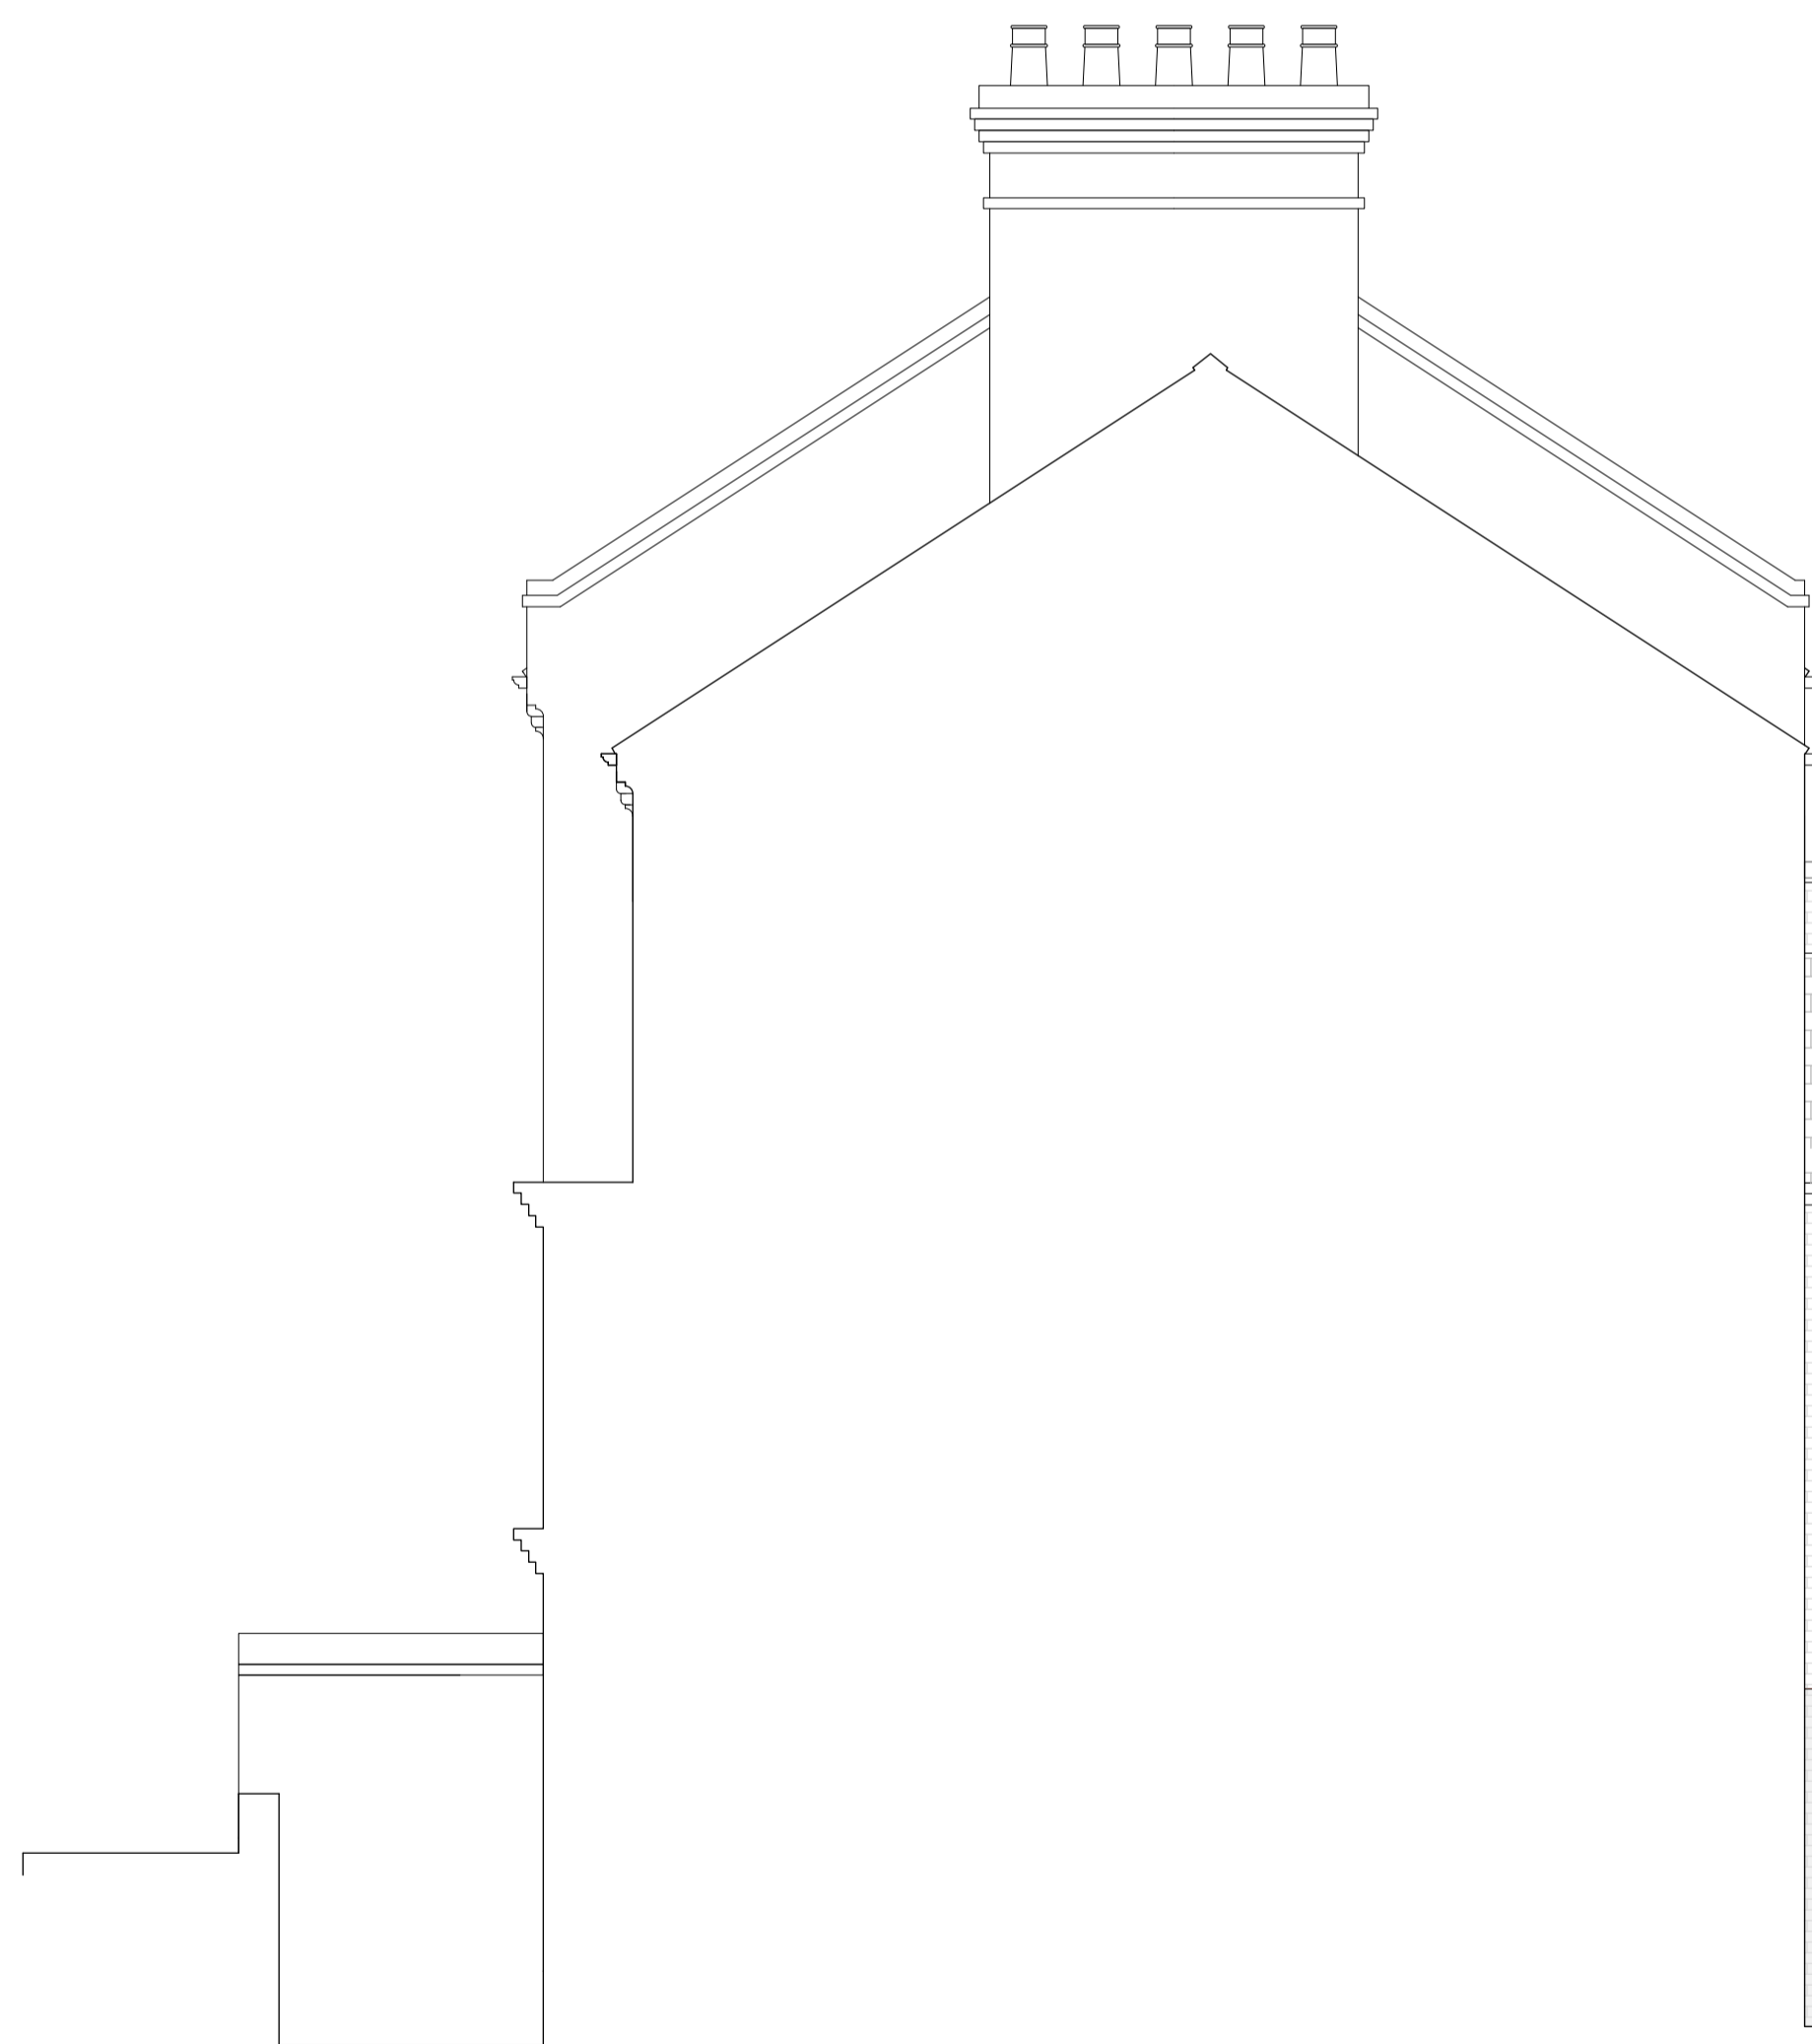

2 SOUTH ELEVATION  
SCALE 1:50



1 NORTH ELEVATION  
SCALE 1:50



SCALE BAR

NOTES:


REV	DATE	DESCRIPTION

PROJECT: FIRST AND SECOND FLOOR FLAT  
 ADDRESS: 88 GRAYSHOTT ROAD  
 LONDON  
 SW11 5UE  
 PROJECT No: 2001  
 TITLE: EXISTING ELEVATIONS  
 STATUS: FOR PLANNING  
 DATE: DEC 2020 SCALE: 1:50 (A1)  
 DRAWN: INSPECTED:


Do not scale from this drawing. All dimensions to be verified on site prior to the commencement of any work.

DRAWING No: 2001 / 801 REV:



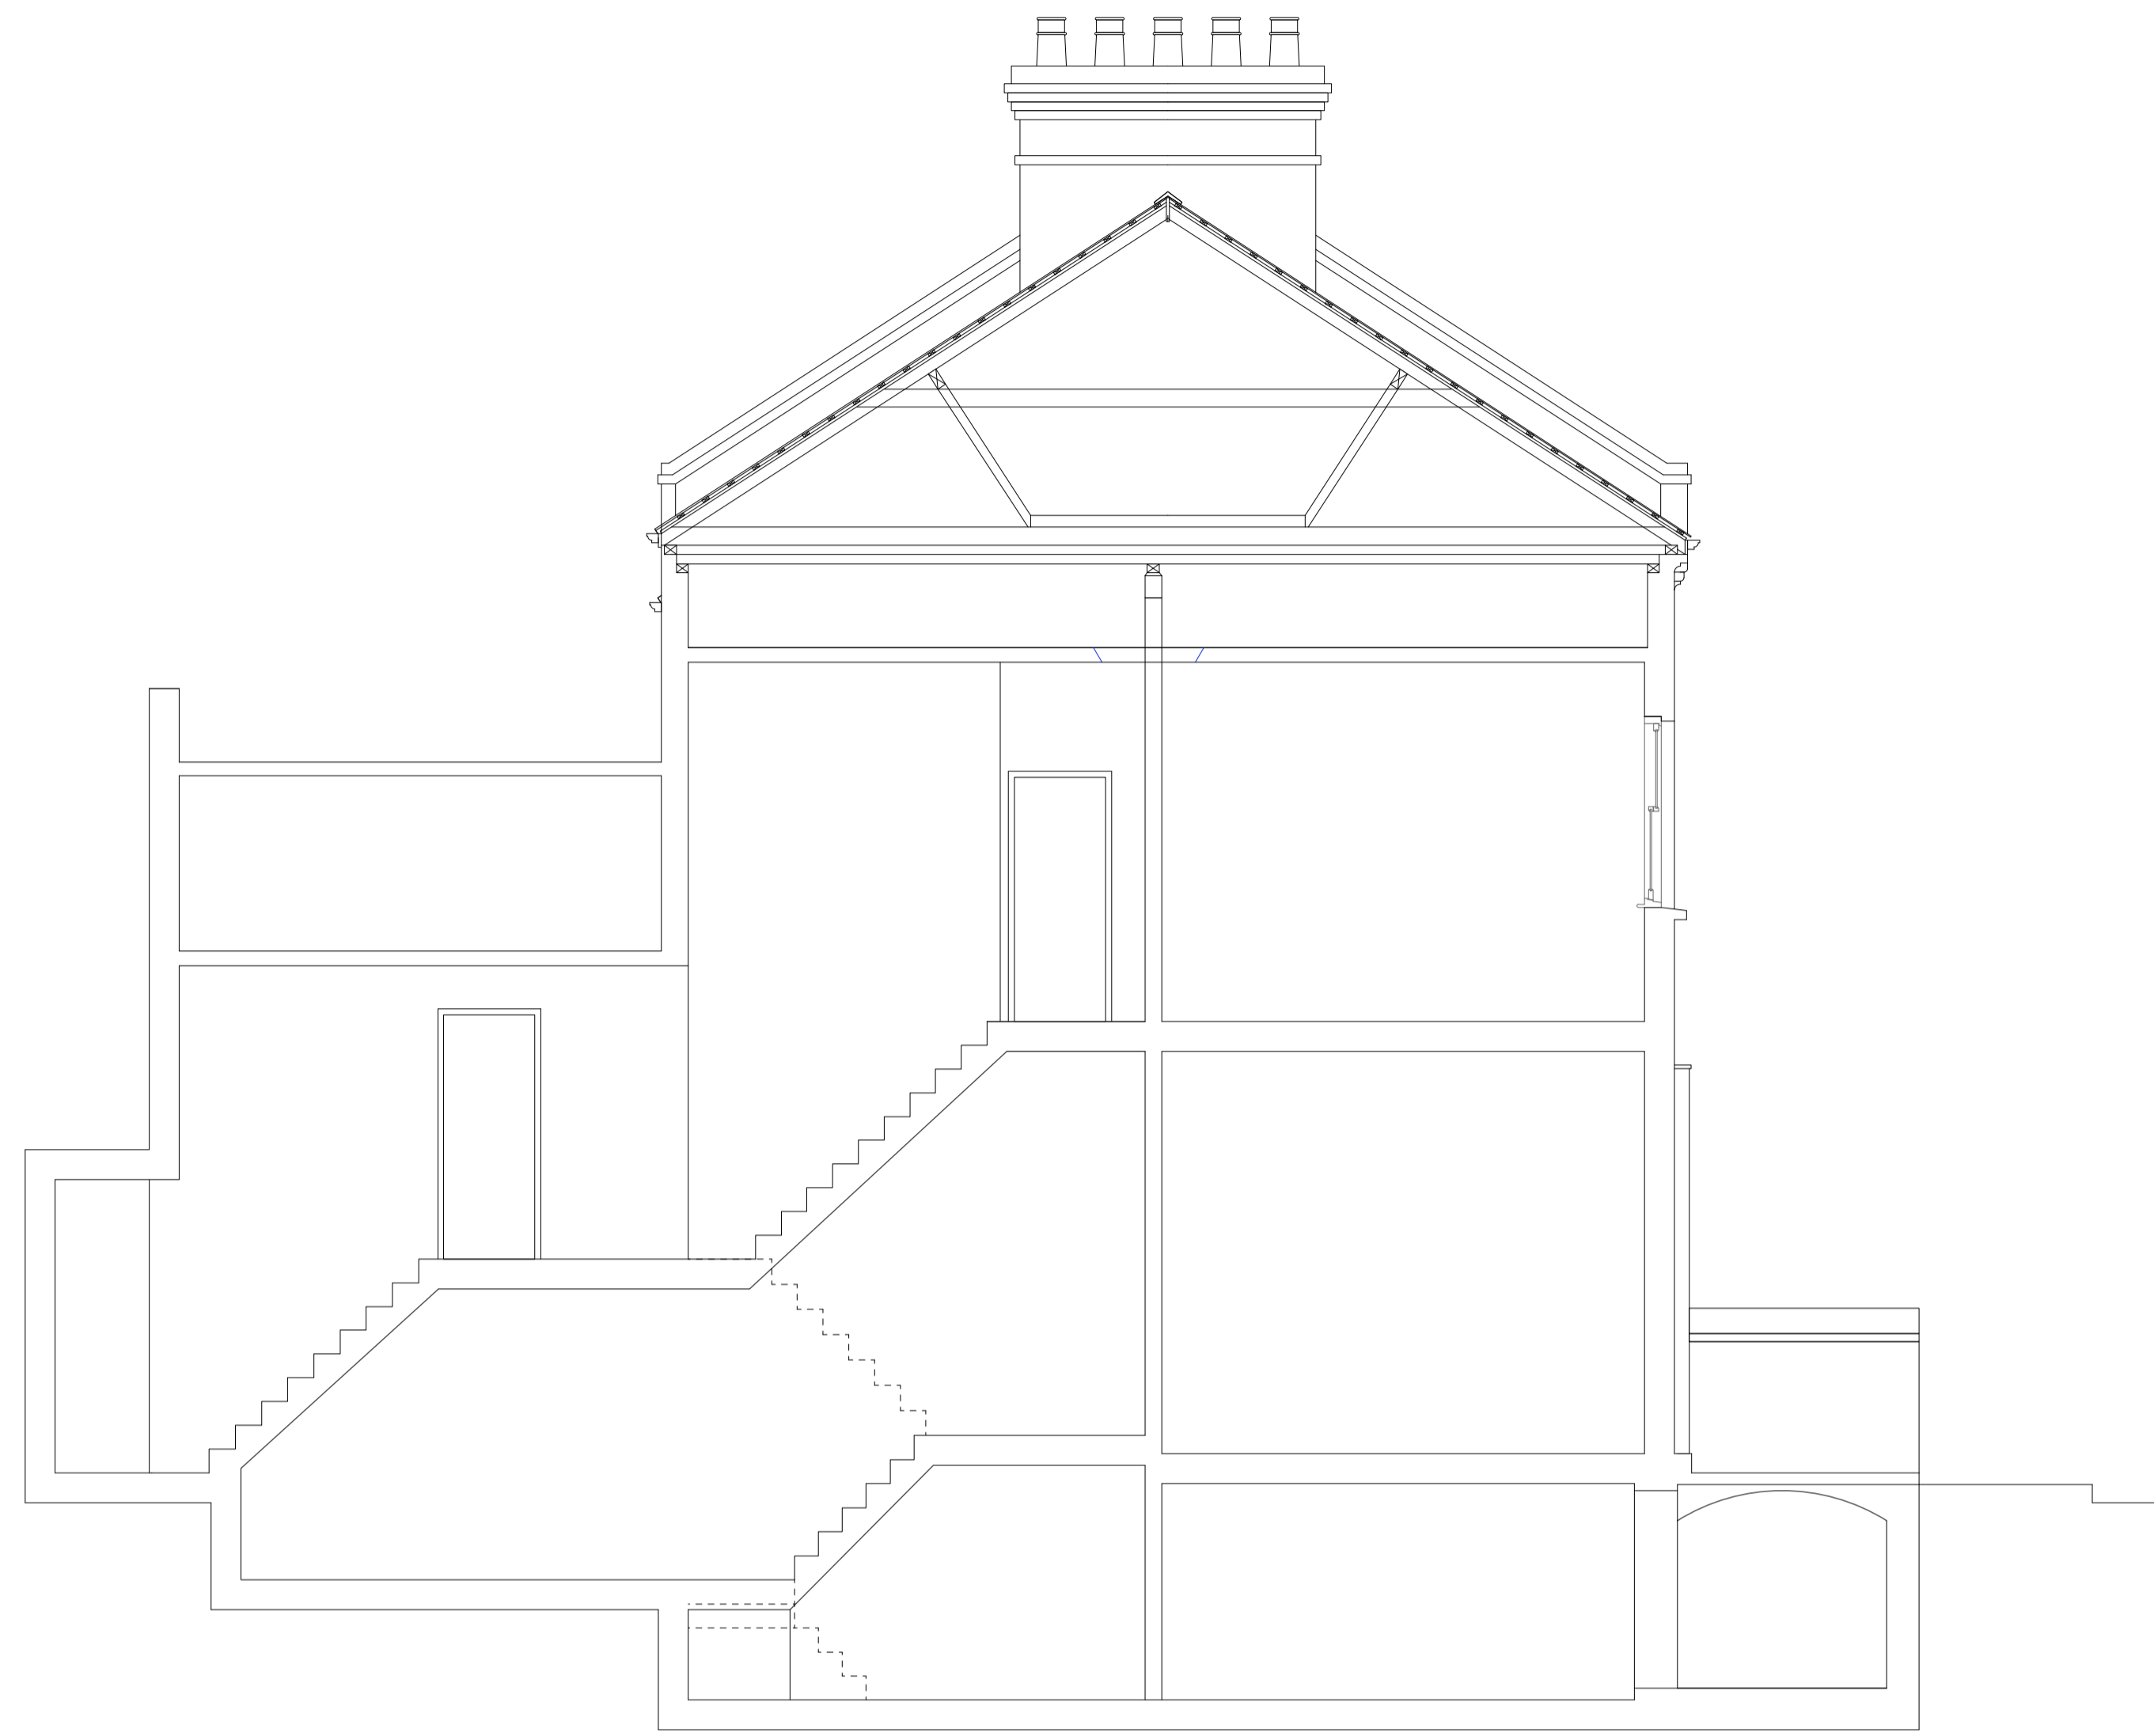

1 SECTION A-A  
SCALE 1:50

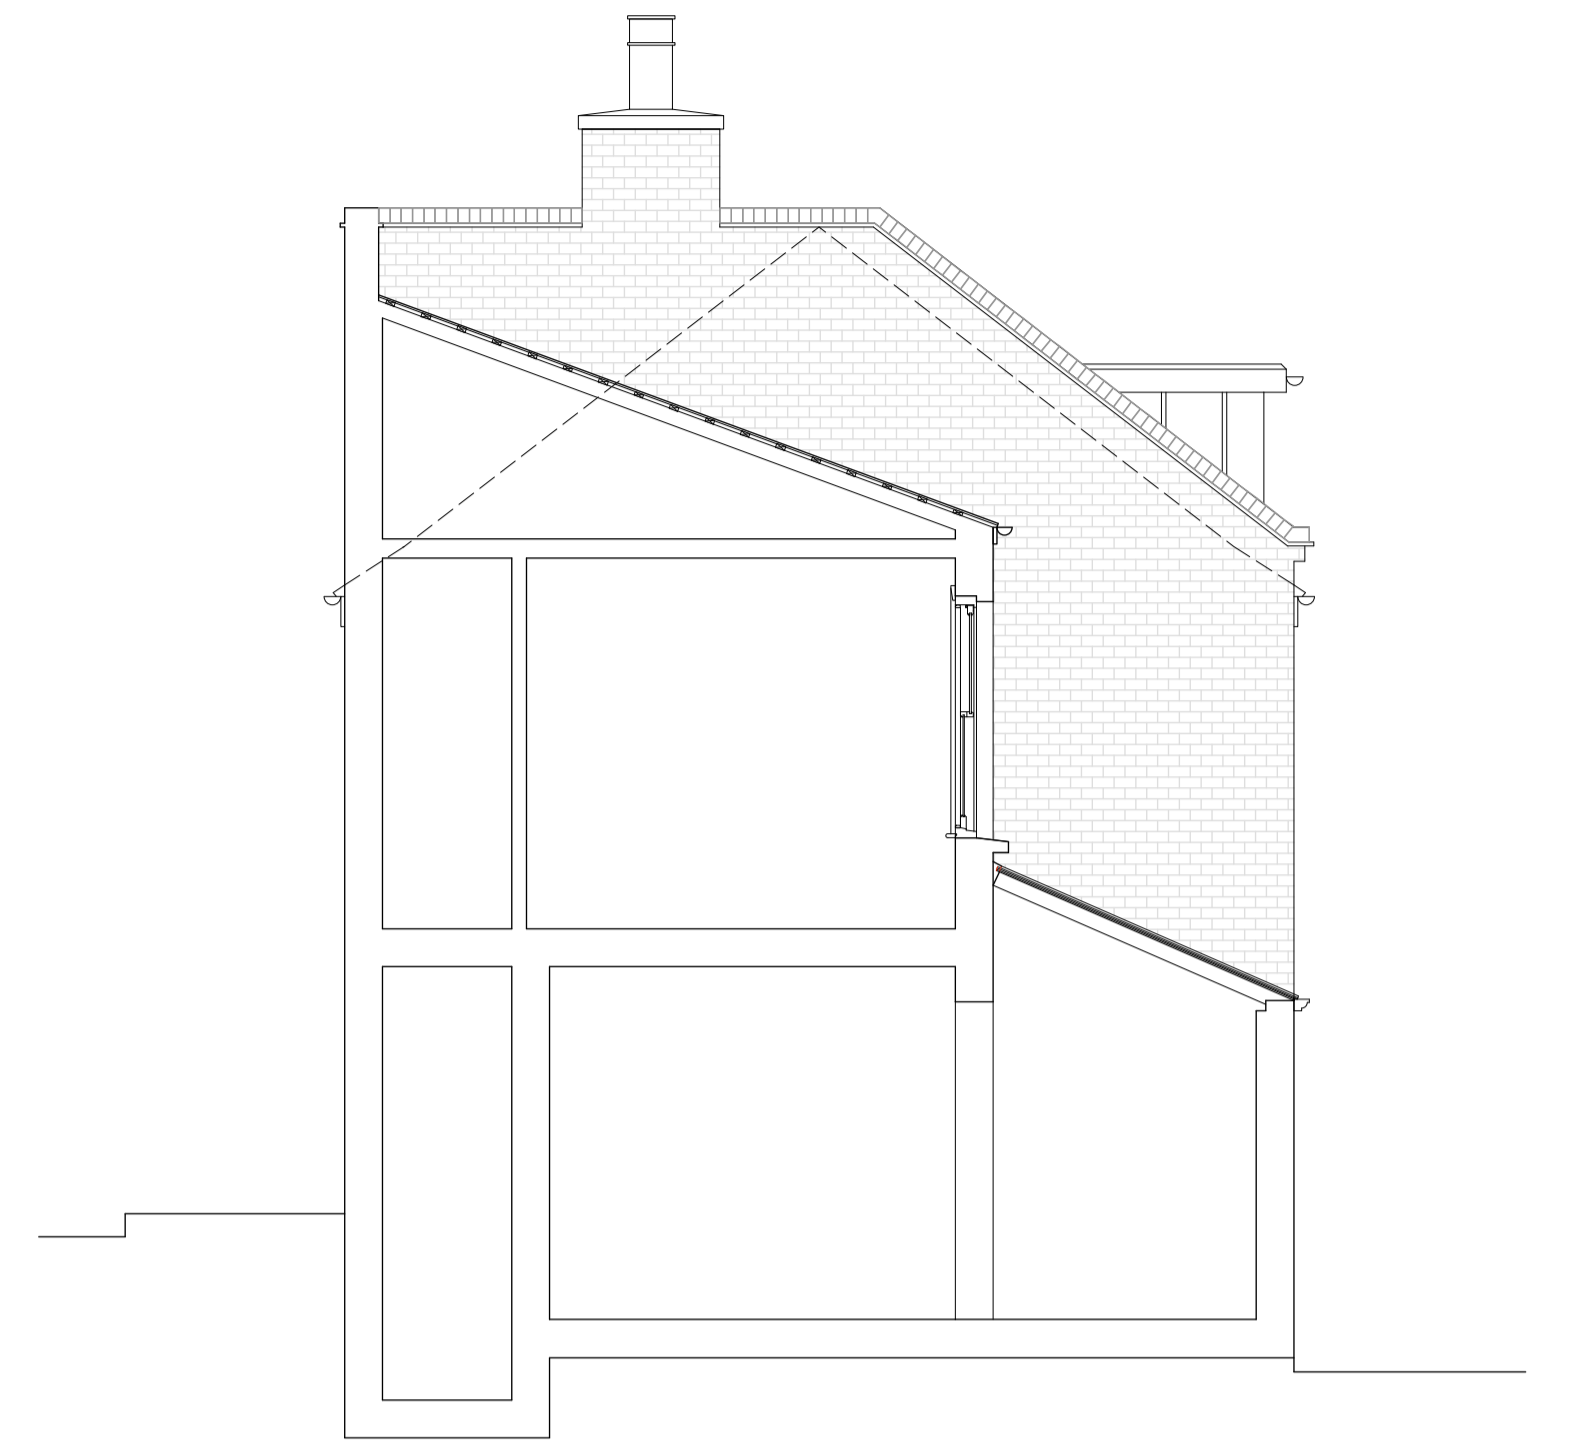

2 SECTION B-B  
SCALE 1:50



3 SECTION C-C  
SCALE 1:50



NOTES:

REV	DATE	DESCRIPTION

PROJECT: FIRST AND SECOND FLOOR FLAT  
ADDRESS: 88 GRAYSHOTT ROAD  
LONDON  
SW11 5UE

PROJECT No: 2001  
TITLE: EXISTING SECTIONS  
STATUS: FOR PLANNING

DATE: DEC 2020 SCALE: 1:50 (A1)  
DRAWN: INSPECTED:

Do not scale from this drawing. All dimensions to be verified on site prior to the commencement of any work.

DRAWING No: 2001 / 802 REV:















