

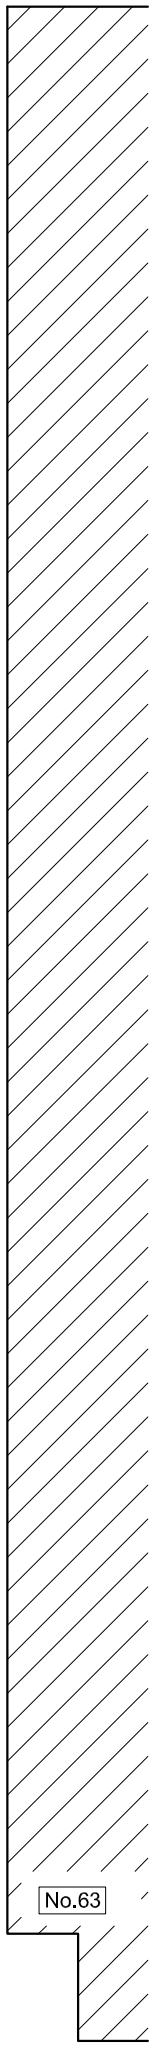


Ligtwell retaining walls to be painted in white reflective paint.

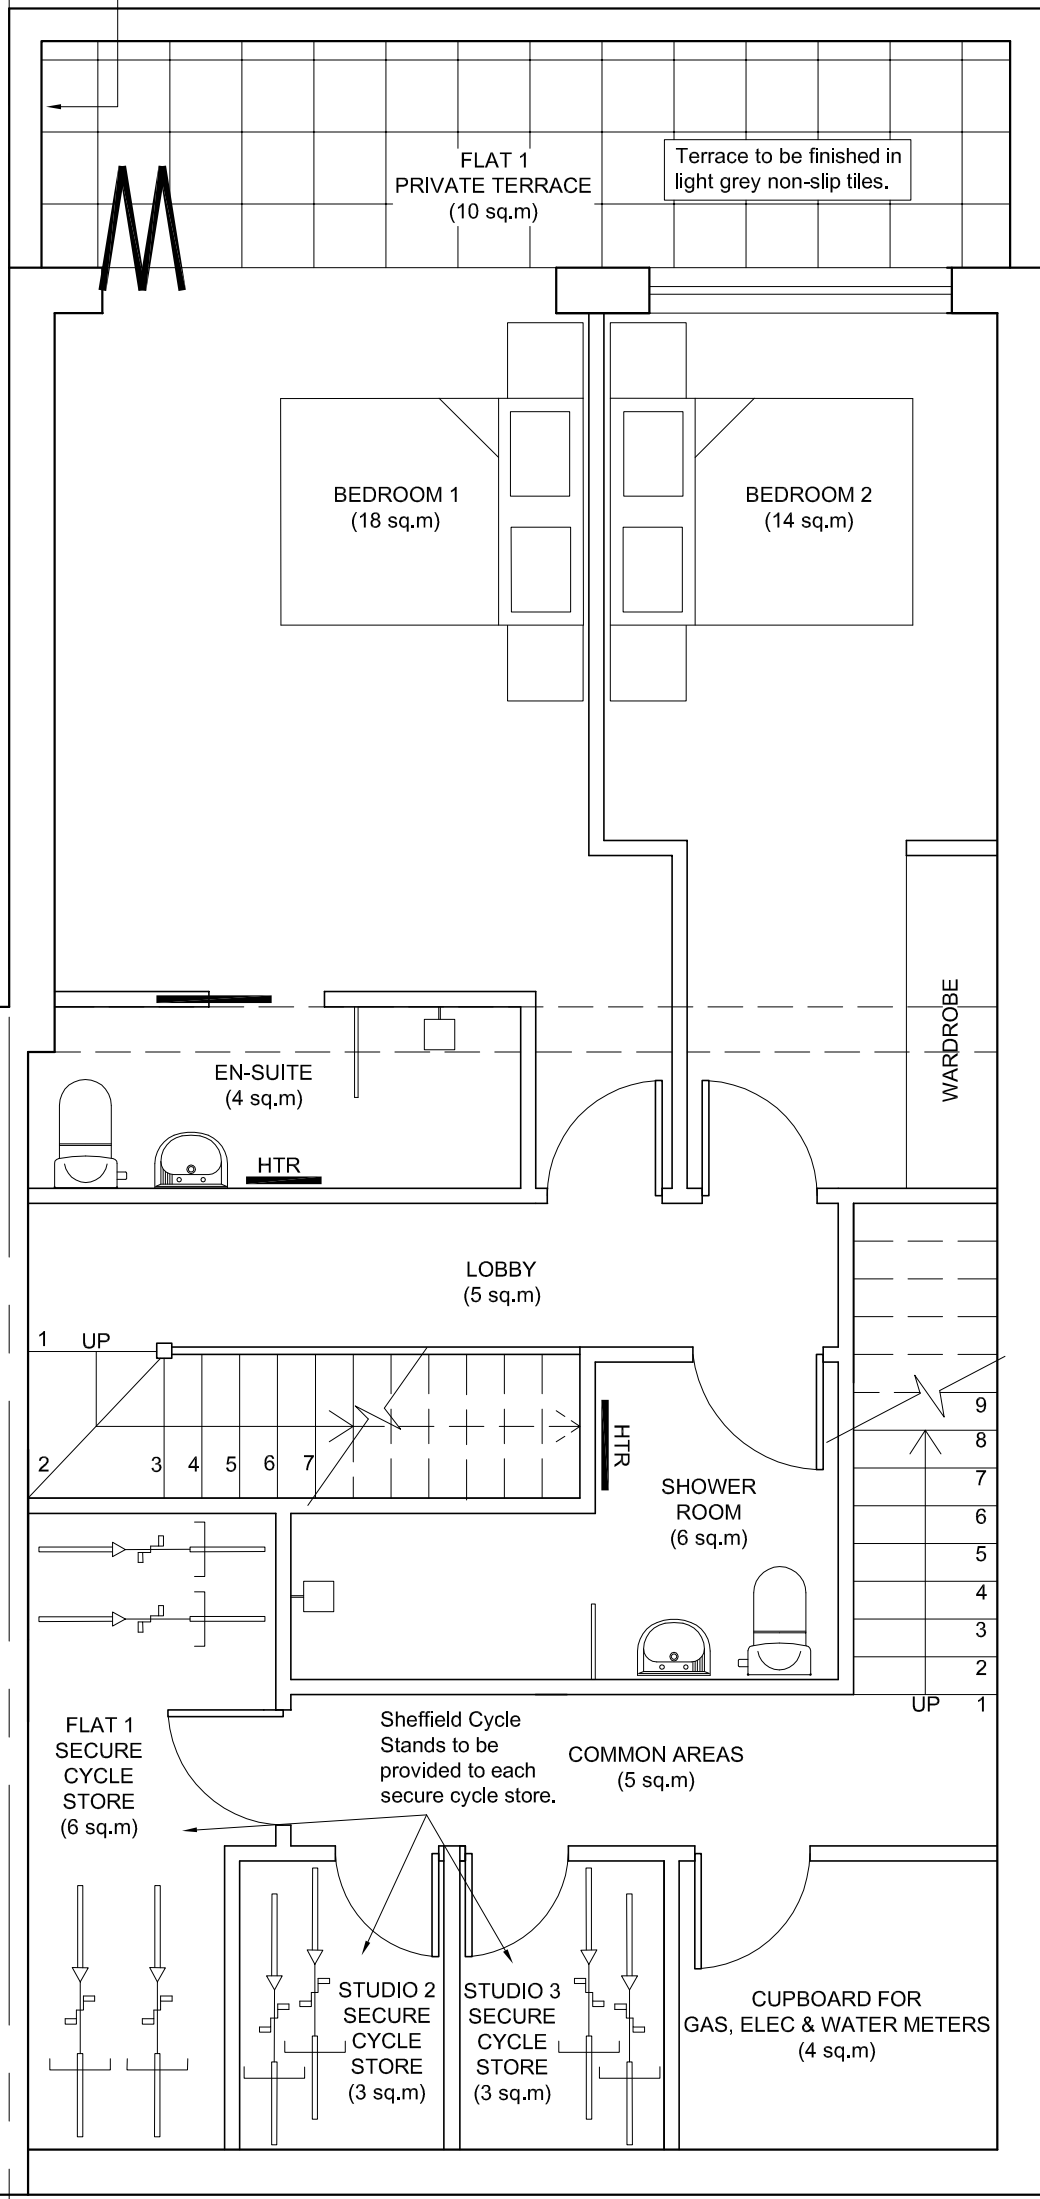

**PROPOSED BASEMENT LAYOUT**  
SCALE 1:50

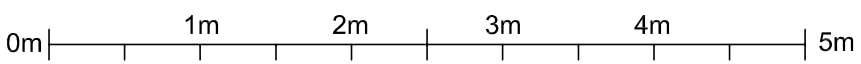

All dimensions must be checked on site and not scaled from this drawing. Any dimensional discrepancies discovered must be reported to the Surveyor before proceeding. This drawing is to be read in conjunction with all relevant documents.

This drawing is copyright © and may not be reproduced without permission

Revisions	
A	20.06.19 Scheme revised to suit planners comments.

CLIENT  
**MR & MRS HICKS**

JOB DESCRIPTION  
**61 LONGFIELD STREET  
LONDON  
SW18 5RD**

DRAWING TITLE  
**PROPOSED BASEMENT PLAN  
\*PLANNING\***

Scale	Date	Drawn	Checked
1:50 @ A3	FEB'19	MTH	JRH

**cubic**  
Cubic Building Surveying Limited  
9 West Hill, Wandsworth  
London, SW18 1RB  
T: 020 8877 7300 - F: 020 8871 0234  
www.cubicbs.co.uk  
info@cubicbs.co.uk

Drawing Number **C13419 - 05 A**