


PROPOSED GARDEN AMENITY
SCALE 1:50

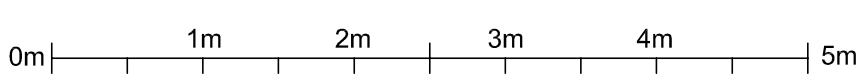

All dimensions must be checked on site and not scaled from this drawing. Any dimensional discrepancies discovered must be reported to the Surveyor before proceeding. This drawing is to be read in conjunction with all relevant documents.

This drawing is copyright © and may not be reproduced without permission

Revisions	
A	20.06.19 Scheme revised to suit planners comments.
B	13.08.19 Scheme revised to suit planners comments.
C	02.09.19 Scheme revised to suit planners comments.

CLIENT
MR & MRS HICKS

JOB DESCRIPTION
**61 LONGFIELD STREET
LONDON
SW18 5RD**

DRAWING TITLE
**PROPOSED GARDEN AMENITY
*PLANNING***

Scale	Date	Drawn	Checked
1:50 @ A3	FEB'19	MTH	JRH



Cubic Building Surveying Limited
9 West Hill, Wandsworth
London, SW18 1RB
T: 020 8877 7300 F: 020 8871 0234
www.cubics.co.uk
Info@cubics.co.uk

Drawing Number	C13419 - 13 C
----------------	---------------