



EXISTING SLATE ROOF TO No. 45 TO BE REFURBISHED
AND NON-ORIGINAL TILED ROOF TO No. 47 TO BE
REPLACED WITH RECLAIMED SLATES TO MATCH No. 45

PLEASE NOTE THAT THIS DRAWING
IS TO BE READ IN CONJUNCTION
WITH ALL OTHER DRAWINGS AND
DOCUMENTS SUBMITTED WITH
THIS APPLICATION.


DO NOT SCALE OFF THIS DRAWING
REPORT ANY ERRORS OR
DISCREPANCIES TO THE ARCHITECT
PROMPTLY

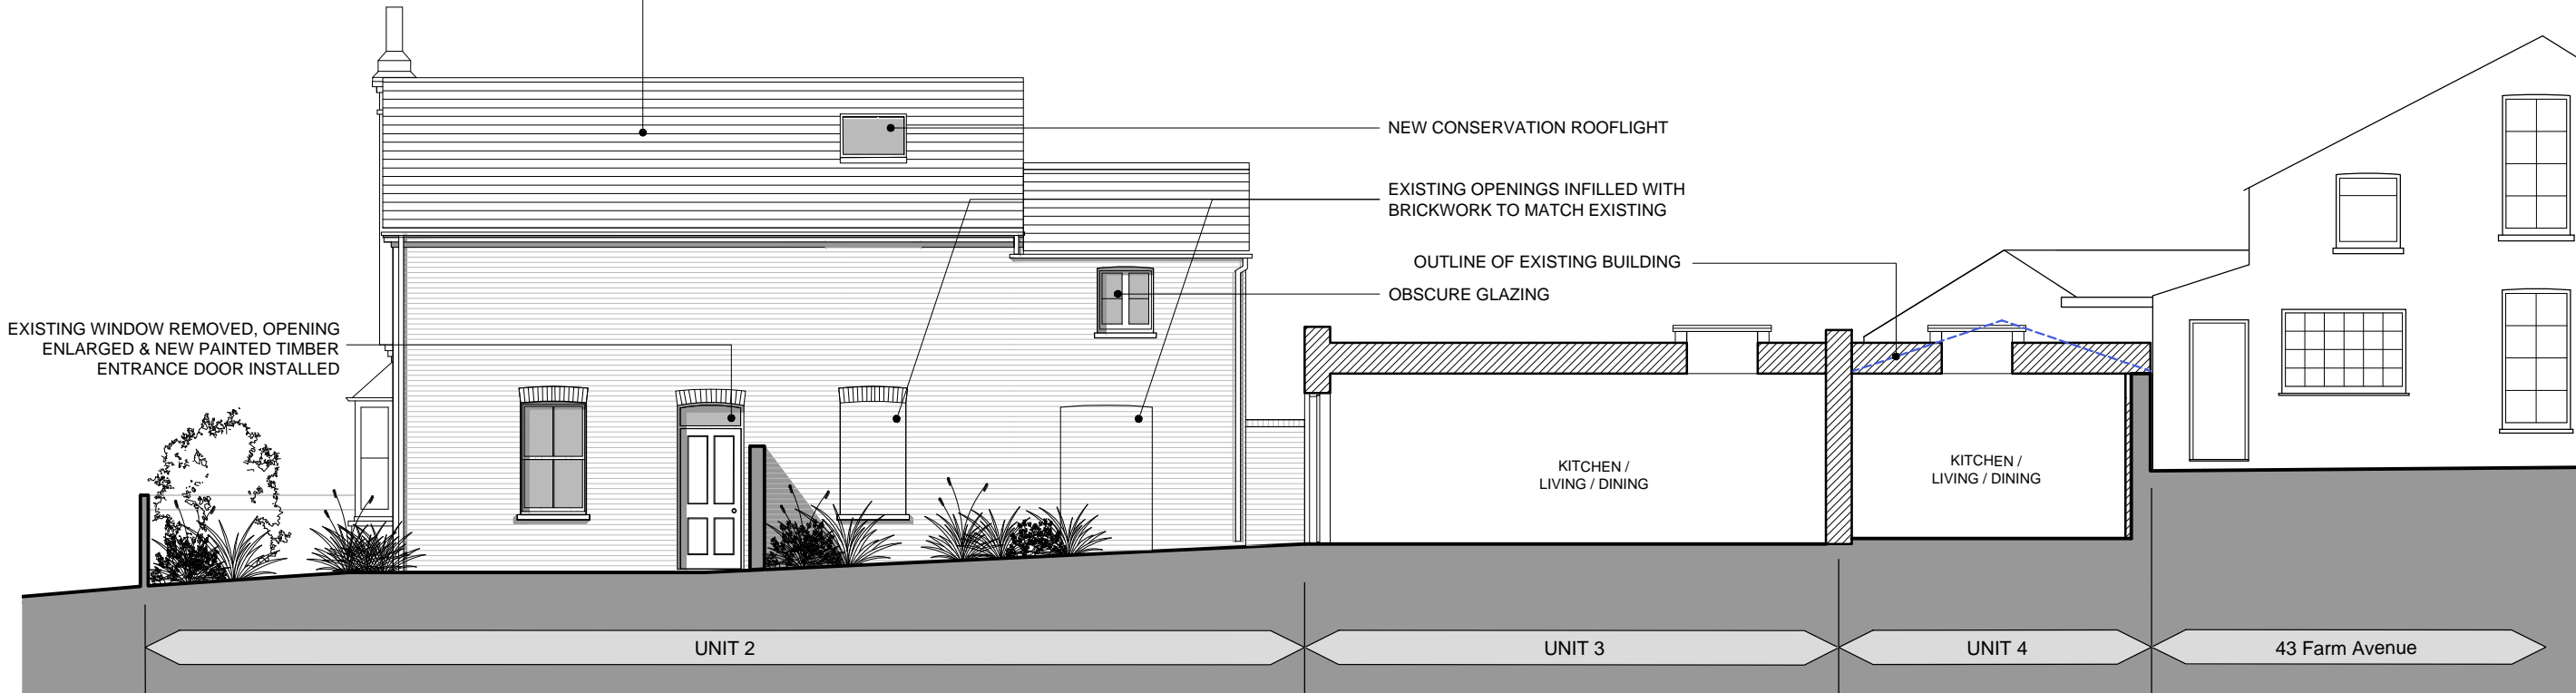

Elevation A-A

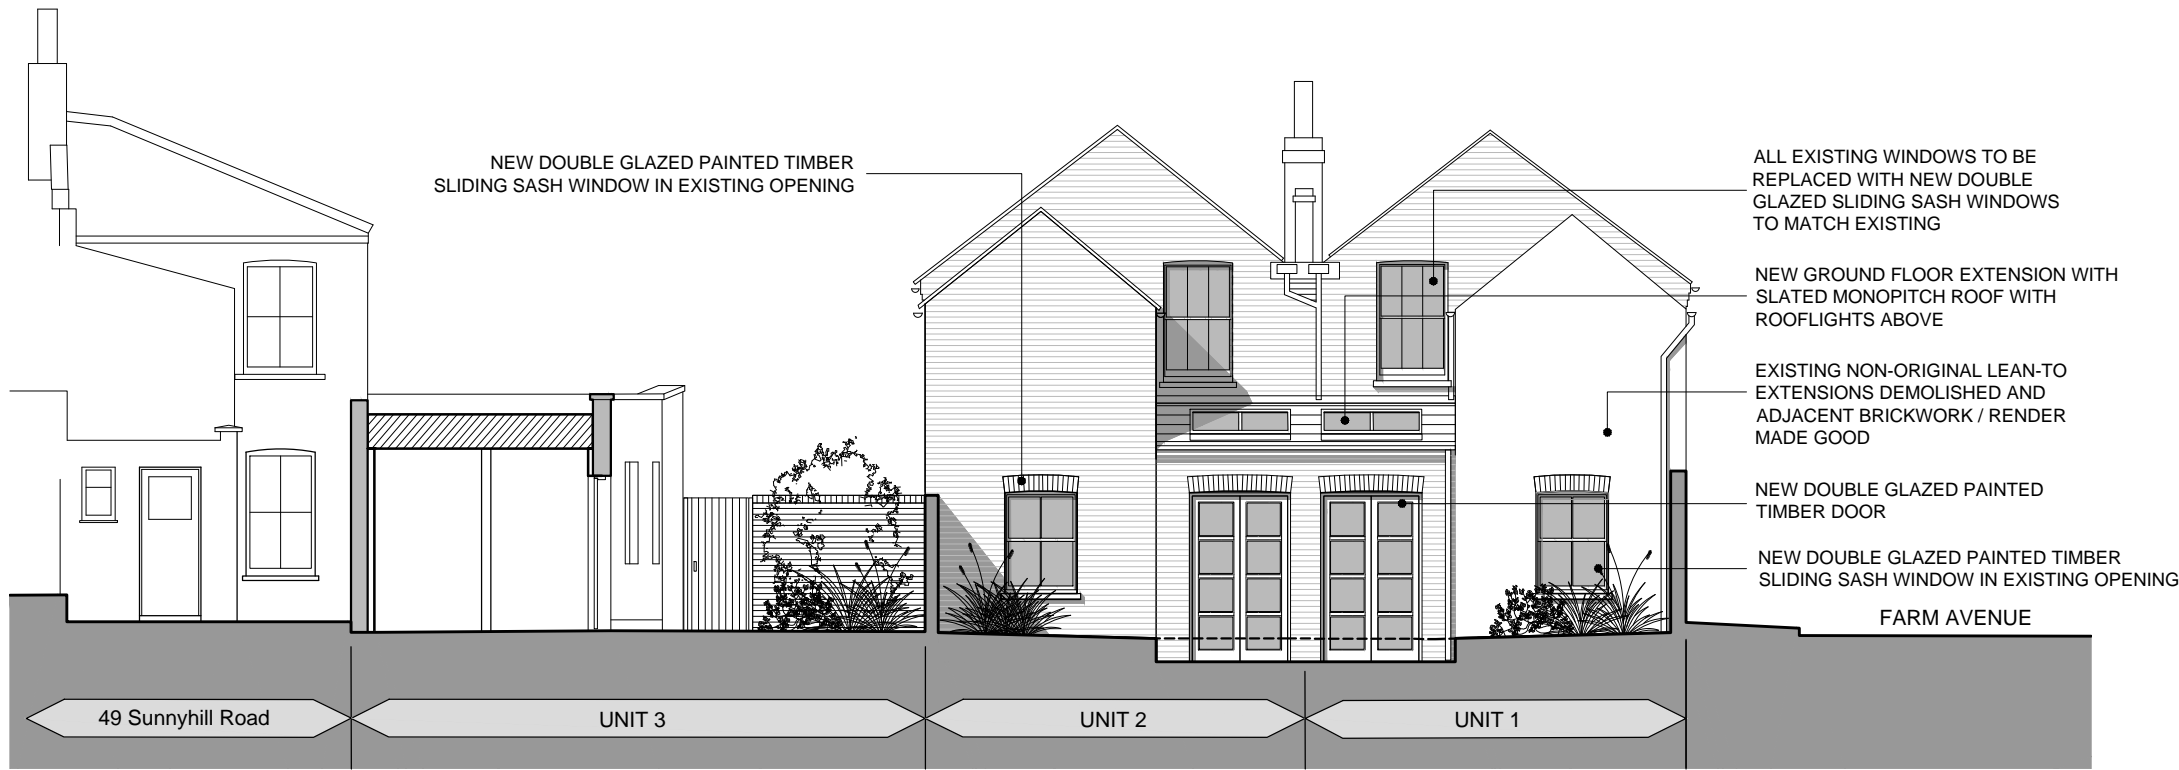

Elevation B-B

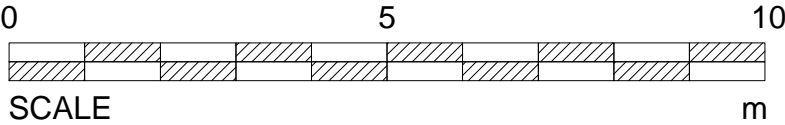

MOXLEY
ARCHITECTS
47 Clapham High St
London SW4 7TL
www.moxley.co.uk
T +44 (0) 7720 8968
F +44 (0) 7627 2533
E info@moxley.co.uk

Client:
Project:
45 - 49A Sunnyhill Road
London. SW18 2UG

B	March 17	pjb	Window removed 1st floor Unit 2
No	Date	By	Comments
Revision Notes			

Drawing Title:
**PROPOSED ELEVATIONS
A-A & B-B**
Status:
PLANNING

Scale: 1:100 @ A3			
Date: MARCH 2017	Drawn: DF	Chkd:	
Project:	Issuer:	Number:	Rev:
SUNMOX		3011	B
MAL project file: 658 - Sunnyhill Road			
© Moxley Architects Limited Reg No 2247305			