




Proposed Site Section C | 1:100



Proposed Site Section E | 1:100



Proposed Site Section D | 1:100

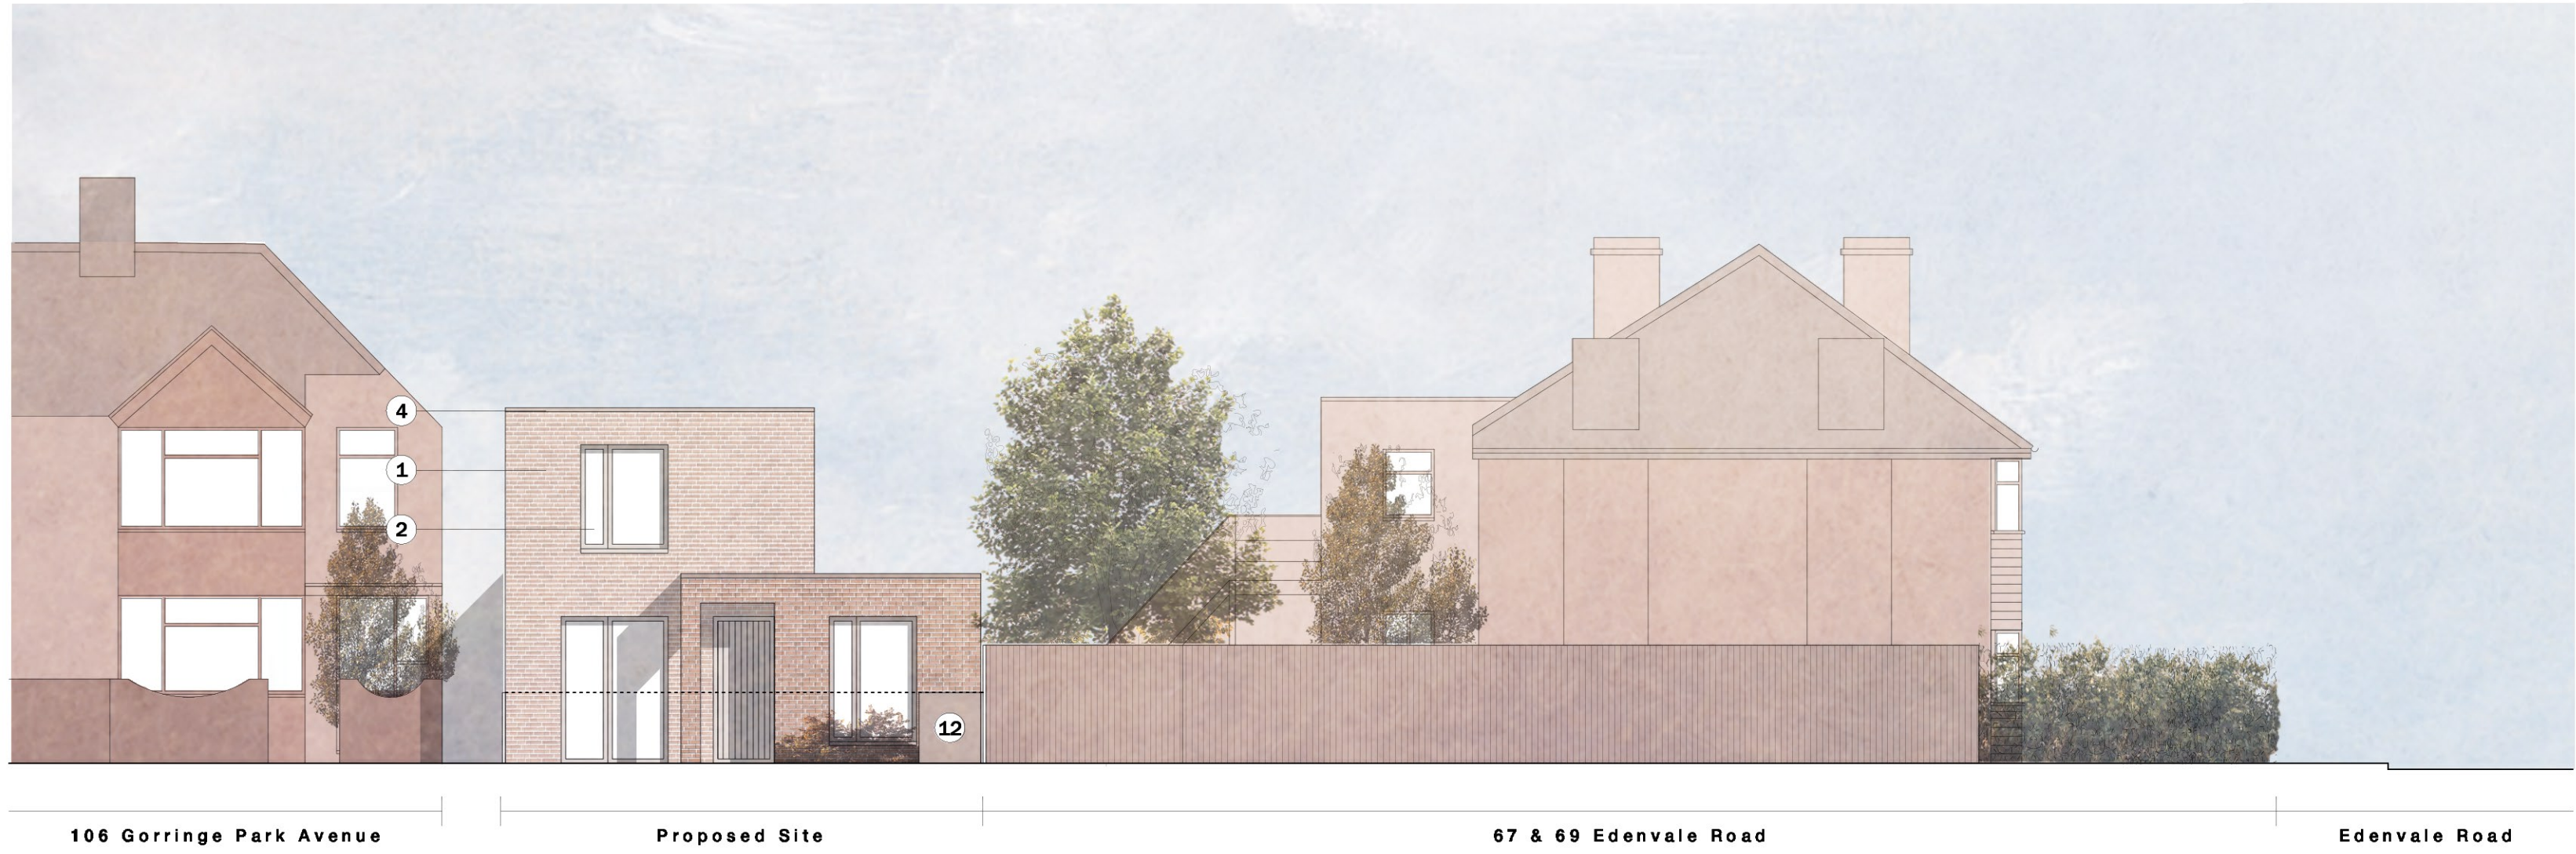

Proposed Site Section A | 1:100



Proposed Site Section B | 1:100

Materials Key

- |  |                         |                    |                              |                      |
|--|-------------------------|--------------------|------------------------------|----------------------|
| ① Facing Brickwork                       | ④ Pressed Metal Capping | ⑦ Timber Fencing   | ⑩ Water Butt                 | ⑬ ASHP Internal Unit |
| ② Aluminium Framed Windows               | ⑤ Green Roof            | ⑧ Permeable Paving | ⑪ Refuse and Recycling Store | ⑭ ASHP External Unit |
| ③ Aluminium Framed Opaque Glazed Windows | ⑥ Photovoltaic Panels   | ⑨ Soft Landscaping | ⑫ Cycle Store                |                      |

