





Station	Easting	Northing	Level
ST1	500.000	1000.000	100.000
ST2	500.000	1016.570	100.714
ST3	482.110	999.368	100.455
ST4	476.934	990.690	100.554
ST5	380.334	975.448	102.443
ST6	471.200	972.059	100.332

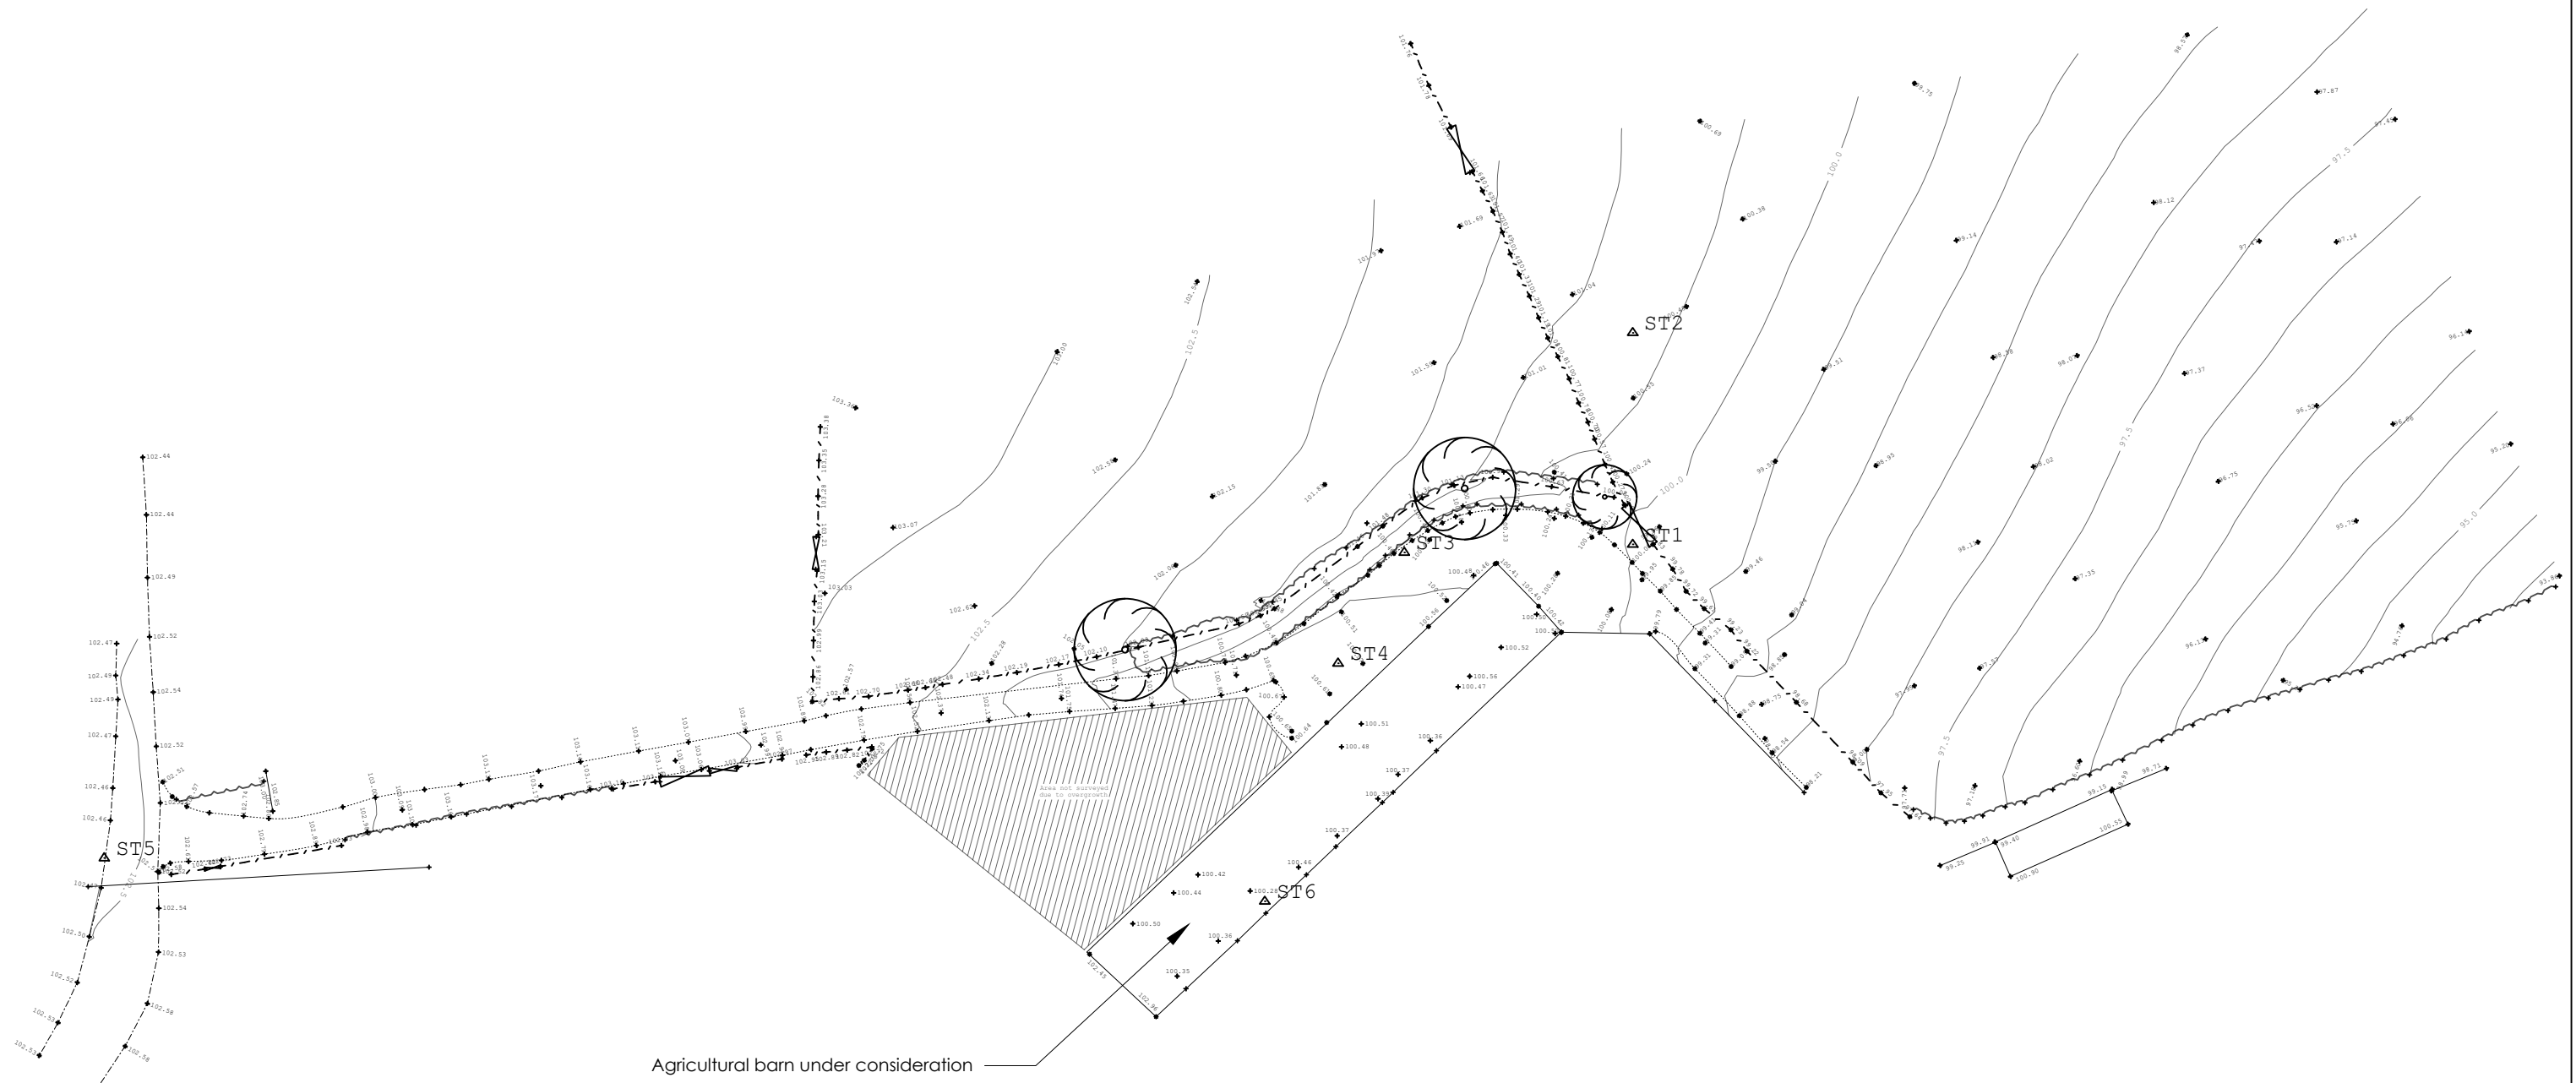

Agricultural barn under consideration

Scale - 1:500

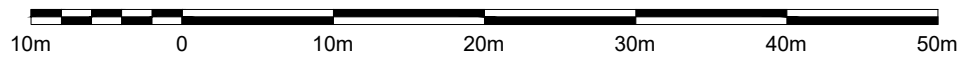

Revision	Date	Revision Details
Rev A	-	-
Rev B	-	-
Rev C	-	-
Rev D	-	-
Rev E	-	-
Rev F	-	-
Rev G	-	-
Rev H	-	-
Rev I	-	-
Rev J	-	-

CLIENT: Mr S Payne  
Silverweir  
Umberleigh  
Devon  
EX37 9BJ

STATUS:  
Existing

KEY:

Drawn: NS

Checked: ??

NOTE: FIGURED DIMENSIONS TO BE WORKED FROM ONLY.  
REPORT ANY DISCREPANCIES TO THE SURVEYOR BEFORE  
PROCEEDING. DO NOT SCALE DRAWING.

© Copyright

**pwh**  
Chartered Surveyors  
PROPERTY & CONSERVATION PROFESSIONALS  
16 Castle Park Road, Barnstaple, Devon, EX32 8PA  
Tel: 01271 326335, Email: pwh@pwhsurveyors.co.uk  
www.pwhsurveyors.co.uk

Sheep Sheds, Silverweir  
Topographical Survey

Scale: 1:500 A2 | Date: Sep 2021 | Rev  
Drawing Number: 082/21/005 | ?