


ALLDAY
& MILLER

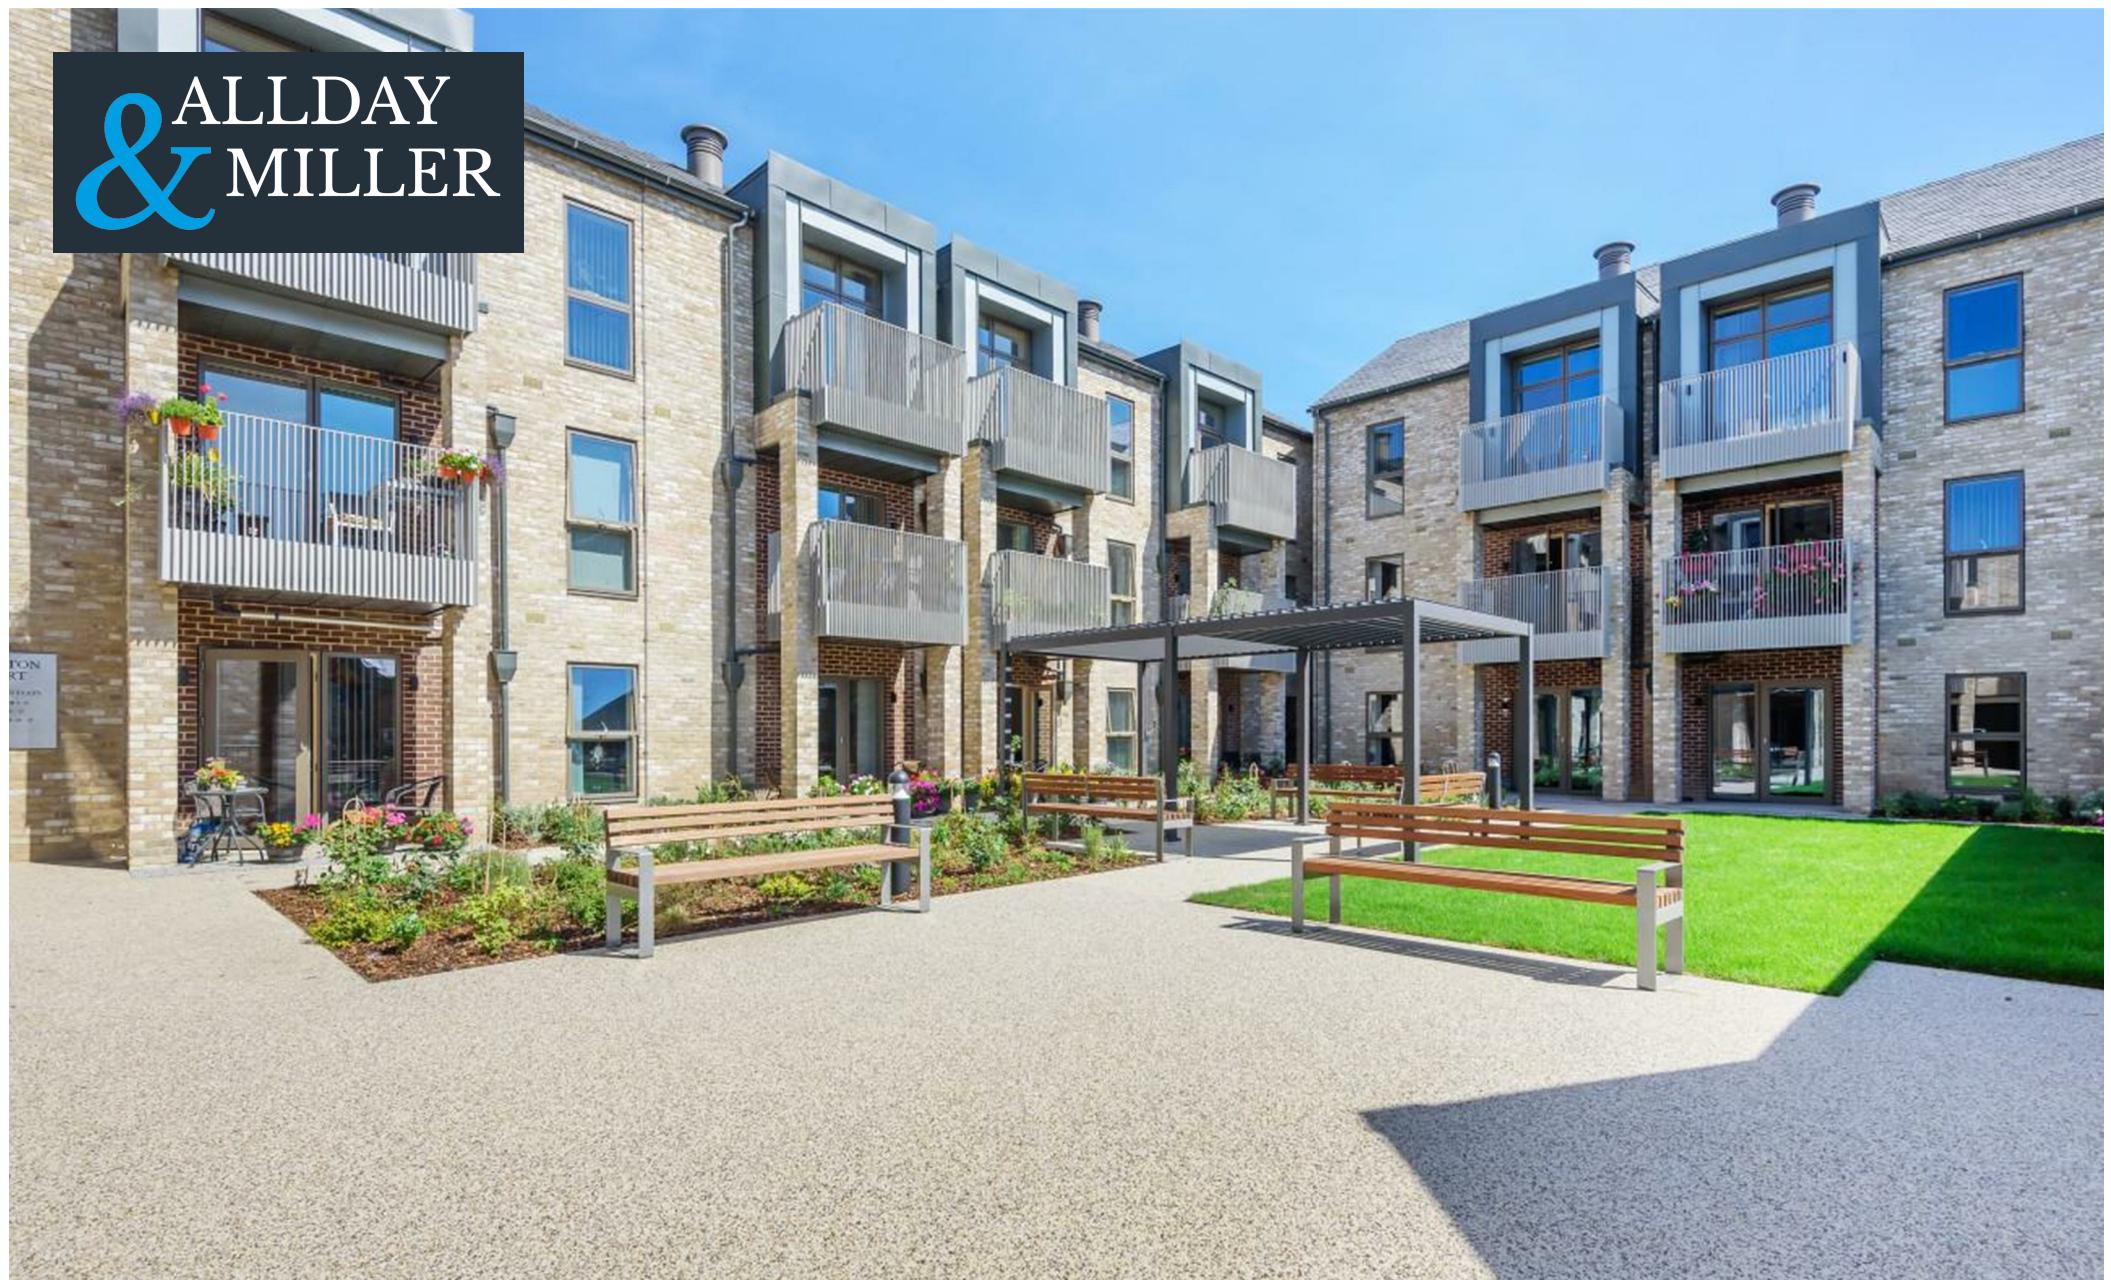

New Windsor Street, Uxbridge, UB8 2TY
£1,600 Per Month





New Windsor Street, Uxbridge, UB8 2TY

£1,600 Per Month

- *OVER 40'S ONLY*
- One Large Double Bedroom
- Wood Flooring
- Gated Development
- Walking Distance to Uxbridge Town Centre
- Stylish Fitted Kitchen with Appliances
- Modern Shower Room
- Lift Access
- Private Balcony

Description

This high quality, stylish one bedroom apartment would provide an ideal living space and location for single professionals and couples alike. Entry to Ossulton Court is via a Gated Courtyard with an intercom controlling access to the front door. There is both a lift and staircase to the upper floors in the building. The accommodation on offer comprises of superb living space with far reaching views, fully fitted kitchen with handle-less units and drawers and appliances to include oven, hob, dishwasher & integrated refrigerator.

Outside

The development has beautifully landscaped communal gardens and seating areas for residents to enjoy. Parking available at an extra cost.

Situation


New Windsor Street is a short walk Uxbridge High Street and Uxbridge Tube Station which is on both the Metropolitan and Piccadilly Lines. Central London is approximately 45 minutes away. Uxbridge town centre has two shopping centres, a bustling High Street and a choice of cafes, bars and restaurants. Just outside the development in Hillingdon Road is a bus stop, providing excellent links to the local area. The primary school, the John Locke Academy, is an integral part of St. Andrew's Park, as is the 37 acre new public park.



Floor Plans

Ossulton Court, New Windsor Street, Uxbridge, UB8


Approximate Area = 559 sq ft / 52 sq m
For identification only - Not to scale

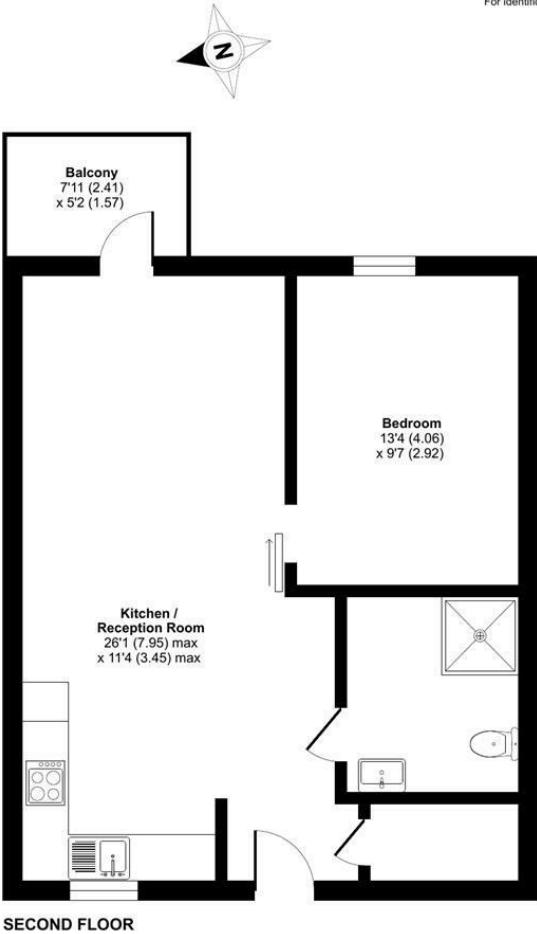



Floor plan produced in accordance with RICS Property Measurement Standards incorporating International Property Measurement Standards (IPMS2 Residential). ©nichecom 2022.
Produced for Allday & Miller. REF: 882496



Area Map

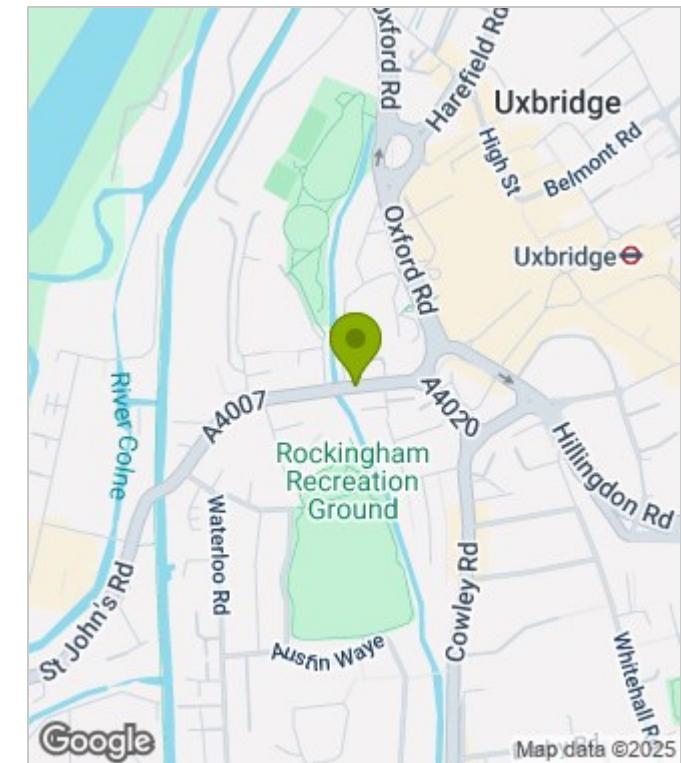

Energy Performance Graph

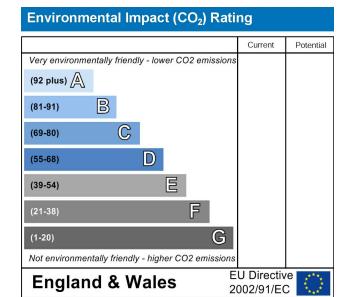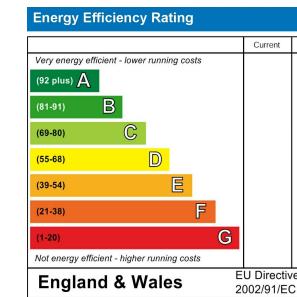

These particulars, whilst believed to be accurate are set out as a general outline only for guidance and do not constitute any part of an offer or contract. Intending purchasers should not rely on them as statements of representation of fact, but must satisfy themselves by inspection or otherwise as to their accuracy. No person in this firms employment has the authority to make or give any representation or warranty in respect of the property.