



The Birches Sandridge Park, St. Albans AL3 6ER

welcome to

The Birches Sandridge Park, St. Albans


A well-presented chain-free one-bedroom apartment situated within the modern and highly regarded Birches development.



Sandridge Park, Porters Wood, St. Albans, AL3

Approximate Area = 442 sq ft / 41 sq m

For identification only - Not to scale

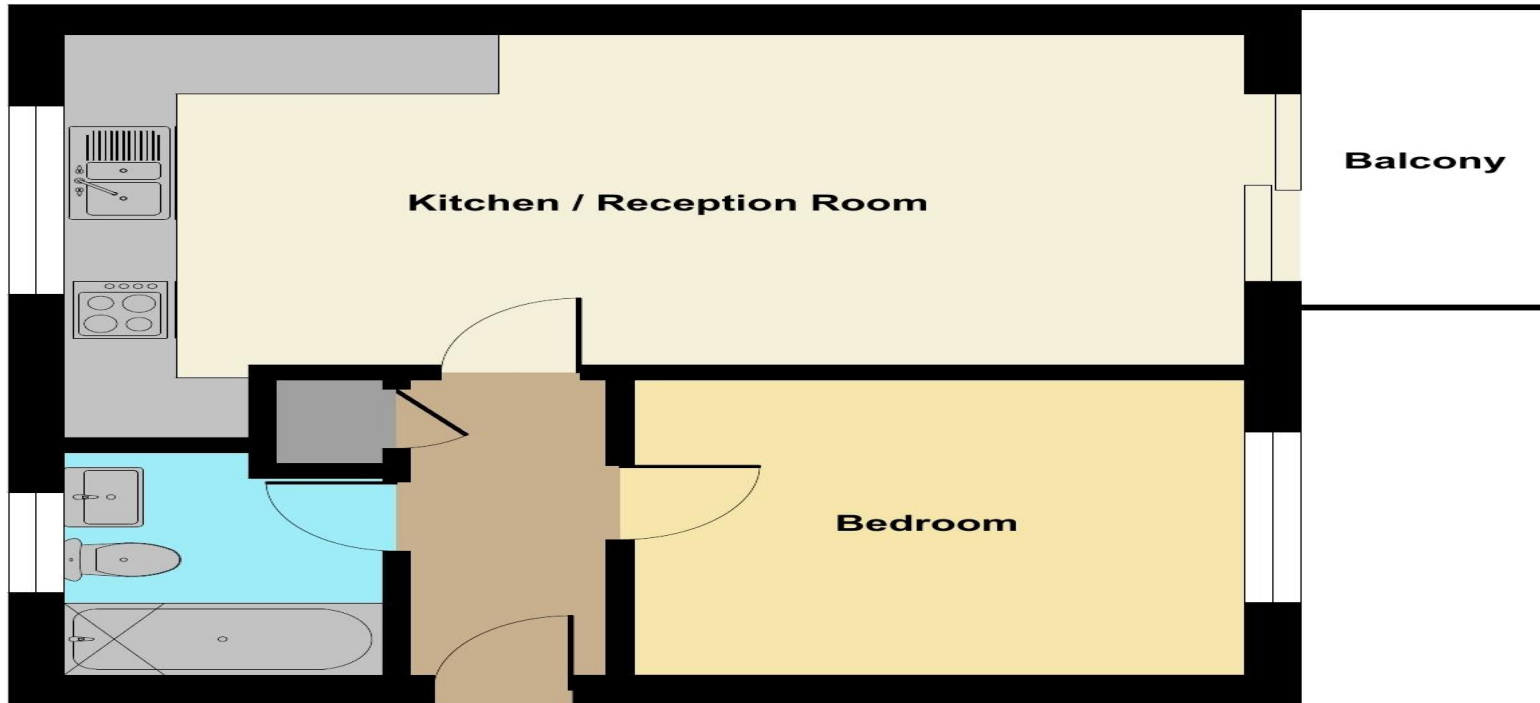

FIRST FLOOR

Reception Room/Kitchen

20' 9" x 10' 11" (6.32m x 3.33m)

Bedroom

10' 9" x 9' 9" (3.28m x 2.97m)

Bathroom

Balcony

9' 9" x 4' 5" (2.97m x 1.35m)



welcome to

The Birches Sandridge Park, St. Albans

- One Bedroom Apartment
- Allocated Parking
- Open-Plan Living
- Triple-Glazed Windows
- Secure Entry System

Tenure: Leasehold EPC Rating: B

Council Tax Band: B Service Charge: 1200.00

Ground Rent: Ask Agent

This is a Leasehold property with details as follows; Term of Lease 125 years from 01 Jan 2019. Should you require further information please contact the branch. Please Note additional fees could be incurred for items such as Leasehold packs.

£250,000



Please note the marker reflects the postcode not the actual property

view this property online williamhbrown.co.uk/Property/ALB106162



Property Ref:
ALB106162 - 0004

1. MONEY LAUNDERING REGULATIONS Intending purchasers will be asked to produce identification documentation at a later stage and we would ask for your co-operation in order that there is no delay in agreeing the sale. 2. These particulars do not constitute part or all of an offer or contract. 3. The measurements indicated are supplied for guidance only and as such must be considered incorrect. Potential buyers are advised to recheck measurements before committing to any expense. 4. We have not tested any apparatus, equipment, fixtures or services and it is in the buyers interest to check the working condition of any appliances. 5. Where an EPC, or a Home Report (Scotland only) is held for this property, it is available for inspection at the branch by appointment. If you require a printed version of a Home Report, you will need to pay a reasonable production charge reflecting printing and other costs. 6. We are not able to offer an opinion either written or verbal on the content of these reports and this must be obtained from your legal representative. 7. Whilst we take care in preparing these reports, a buyer should ensure that his/her legal representative confirms as soon as possible all matters relating to title including the extent and boundaries of the property and other important matters before exchange of contracts.

William H Brown is a trading name of Sequence (UK) Limited which is registered in England and Wales under company number 4268443, Registered Office is Cumbria House, 16-20 Hockliffe Street, Leighton Buzzard, Bedfordshire, LU7 1GN. VAT Registration Number is 500 2481 05.



william h brown



01727 834838



StAlbans@williamhbrown.co.uk



6 Chequer Street, ST. ALBANS, Hertfordshire,
AL1 3XZ



williamhbrown.co.uk