









An attractive three bedroom mid terrace home with a garage, available for sale with no upper chain involved. Internally the accommodation includes an entrance porch, hall lounge through dining room and a fitted kitchen whilst to the first floor there are three bedrooms and a shower room/wc. Externally there is a garden to the front and paved courtyard to the rear, along with a single garage. The convenient location of the property is ideal for local amenities as well as offering excellent access to major centres and road connections including the A19. We highly recommend early viewing.

MAIN ROOMS AND DIMENSIONS


Ground Floor

Access via Composite entrance door into

Entrance Porch

Inner wooden glass panelled door to

Hall

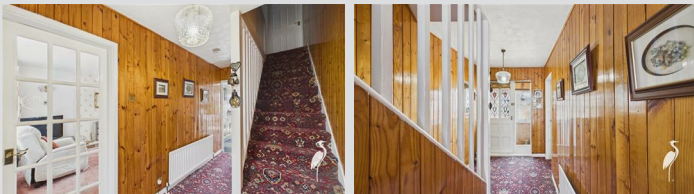

Stairs to the first floor with storage under, radiator and doors to the lounge.

Lounge/Dining Room 22'11" x 11'8"



Double glazed bay window to the front, radiator and electric fire. Open plan into the dining room.

Dining Room



Double glazed window to the rear and a radiator.

Kitchen 9'8" x 8'7"




Range of wall and base units with countertops over incorporating a single bowl stainless steel sink and drainer unit with mixer tap. Space for an oven, fridge freezer and washing machine. Radiator and serving hatch to the dining room. Double glazed window and a Composite door to the rear.

First Floor Landing




Doors to

Bedroom 1 13'8" x 8'4"

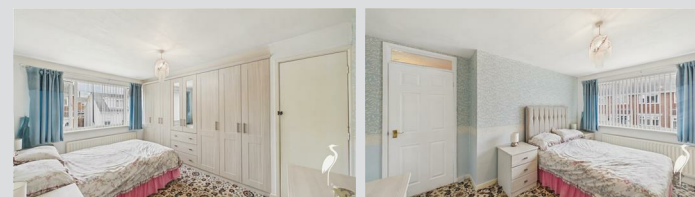

Double glazed window to the front, radiator, storage cupboard and built in wardrobes.

Bedroom 2 13'8" x 8'4"

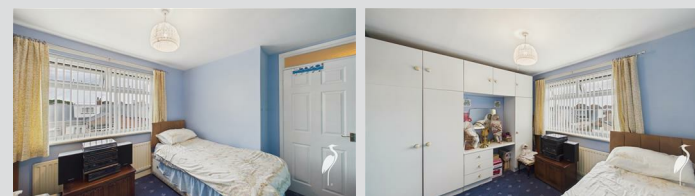

Double glazed window to the rear and a radiator.

Bedroom 3 9'2" x 7'5"




Double glazed window to the front, radiator and a storage cupboard. Access point to loft.

Visit www.peterheron.co.uk or call **01915103323**

Tried. Trusted. Recommended. City Branch 20 Fawcett Street Sunderland SR1 1RH Fulwell Branch 15 Sea Road Fulwell Sunderland SR6 9BS

MAIN ROOMS AND DIMENSIONS

Shower Room

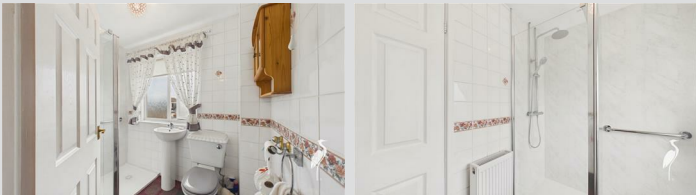

Low level WC, wash hand basin, walk in dual head waterfall shower, double glazed window to the rear.

Outside



Low maintenance paved rear yard with a wooden gate to access rear lane. Attractive front garden with a pedestrianised walkway.

Garage 18'4" x 9'11"

2x double glazed windows and a UPVC door to the garden. Accessed via a roller shutter door.

Tenure Freehold

We are advised by the Vendors they are in the process of buying the Freehold. Any prospective purchaser should clarify this with their Solicitor.

Council TaxBand

The Council Tax is Band B.

Important Notice

Peter Heron Ltd for themselves and for the vendors of this property whose agents they are, give notice that:- The particulars are set out for general guidance only for the intending Purchasers and do not constitute part of an offer or contract. Whilst we endeavour to make our sales particulars accurate and reliable, if there is anything of

particular importance which you feel may influence your decision to purchase, please contact the office and we will be pleased to check the information. Do so particularly, if contemplating travelling some distance to view the property. All descriptions, dimensions, references to conditions and necessary permissions for use and occupation and other details are given in good faith, and are believed to be correct, however any intending purchasers should not rely on them that statements are representations of fact, but must satisfy themselves by inspection or otherwise as to the correctness of each of them. Independent property size verification is recommended.

Lease details, service charges and ground rent (where applicable) are given as a guide only and should be checked and confirmed by your Solicitor prior to exchange of contracts. No person in the employment of Peter Heron Ltd has any authority to make or give any representation or warranty whatever in relation to this property or these particulars, nor to enter into any contract on behalf of Peter Heron Ltd, nor into any contract on behalf of the Vendor. The copyright of all details and photographs remain exclusive to Peter Heron Ltd.

Please note that in the event the purchaser uses the services of Peter Heron Conveyancing in the purchase of their home, Peter Heron Ltd will be paid a completion commission of £300.00 by Movewithus Ltd.

Viewings Fst



To arrange an appointment to view this property contact our Fawcett Street branch on 0191 5103323.

Opening Times

Monday - Friday 9.00am to 5.00pm
Saturday 9.00am to 12noon


Ombudsman

Peter Heron Estate Agents are members of The Property Ombudsman and subscribe to The Property Ombudsman Code of Practice.

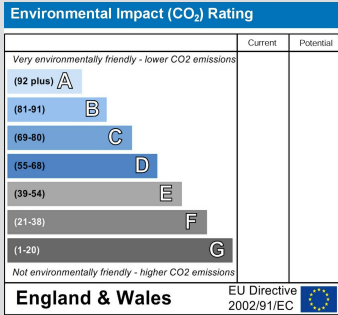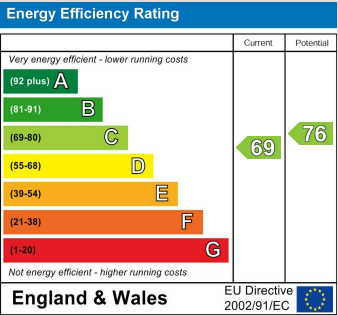


Visit www.peterheron.co.uk or call 01915103323

Tried. Trusted. Recommended. City Branch 20 Fawcett Street Sunderland SR1 1RH Fulwell Branch 15 Sea Road Fulwell Sunderland SR6 9BS

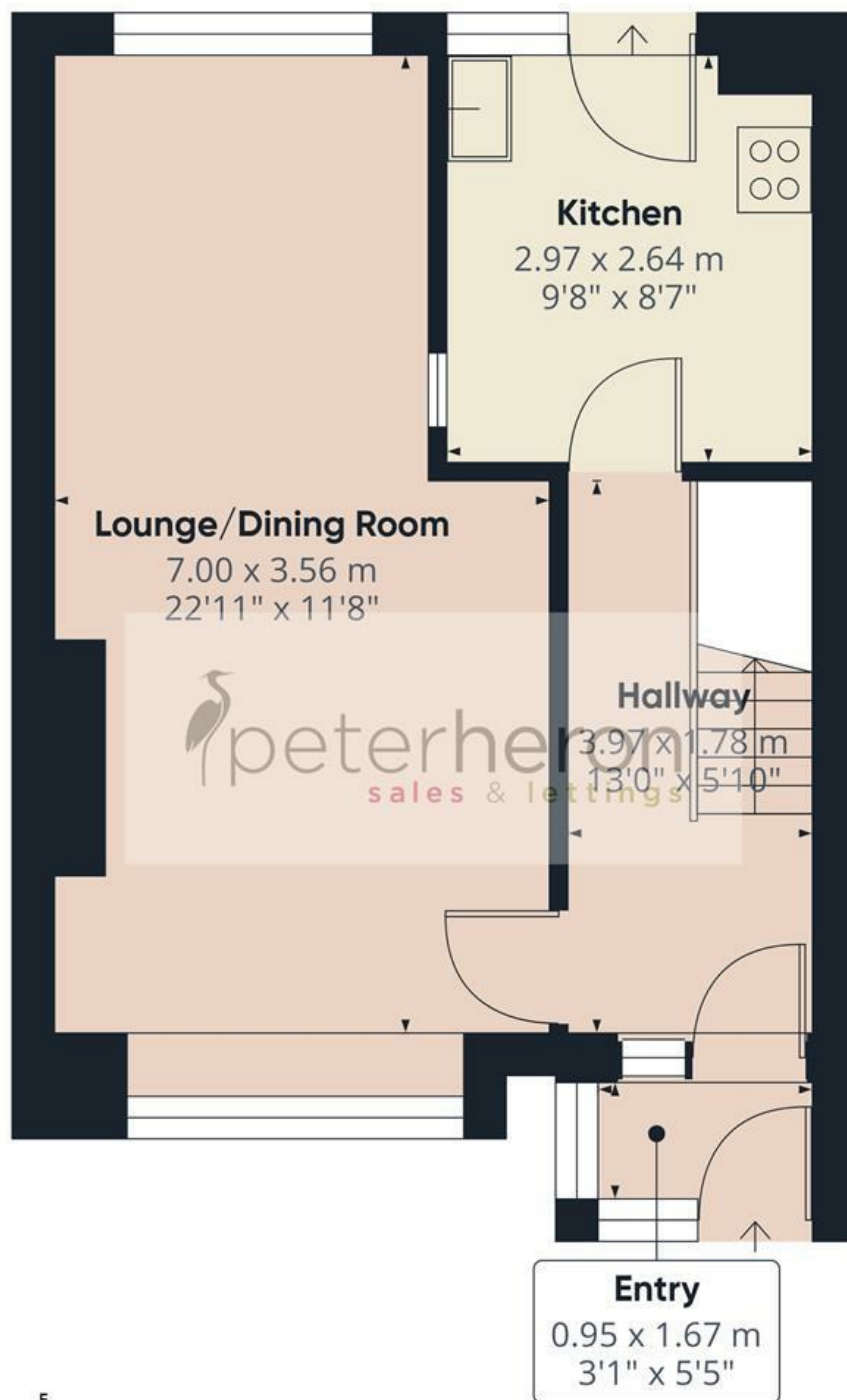

Ground Floor

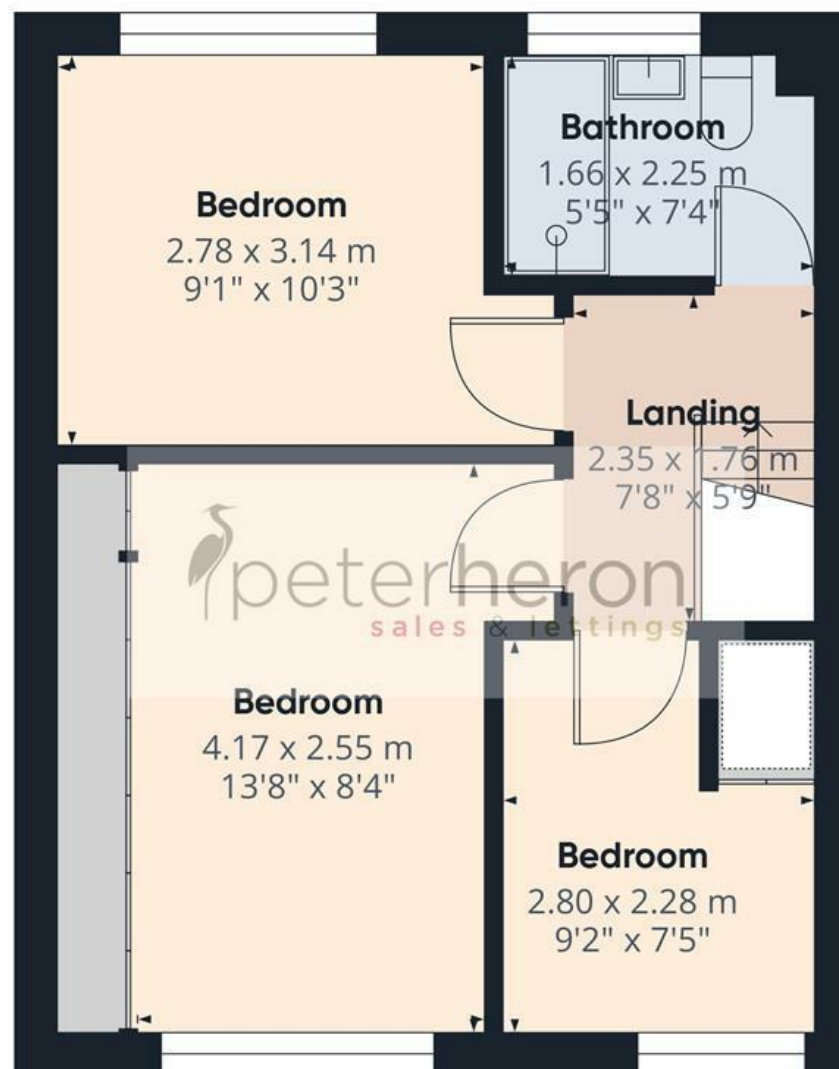

First Floor

Approximate total area⁽¹⁾

75.1 m²

808 ft²

(1) Excluding balconies and terraces

Calculations reference the RICS IPMS 3C standard. Measurements are approximate and not to scale. This floor plan is intended for illustration only.

GIRAFFE360

