



19 Turpins Green, Maidenhead SL6 4QE

welcome to

19 Turpins Green, Maidenhead

Located on the ever-popular Turpins Green in Maidenhead, this well-presented three-bedroom home offers spacious and versatile accommodation, enhanced by a unique extension thoughtfully created by the previous owners.




Turpins Green, Maidenhead, SL6

Approximate Area = 1517 sq ft / 140.9 sq m

Garage = 256 sq ft / 23.7 sq m

Total = 1773 sq ft / 164.6 sq m

For identification only - Not to scale

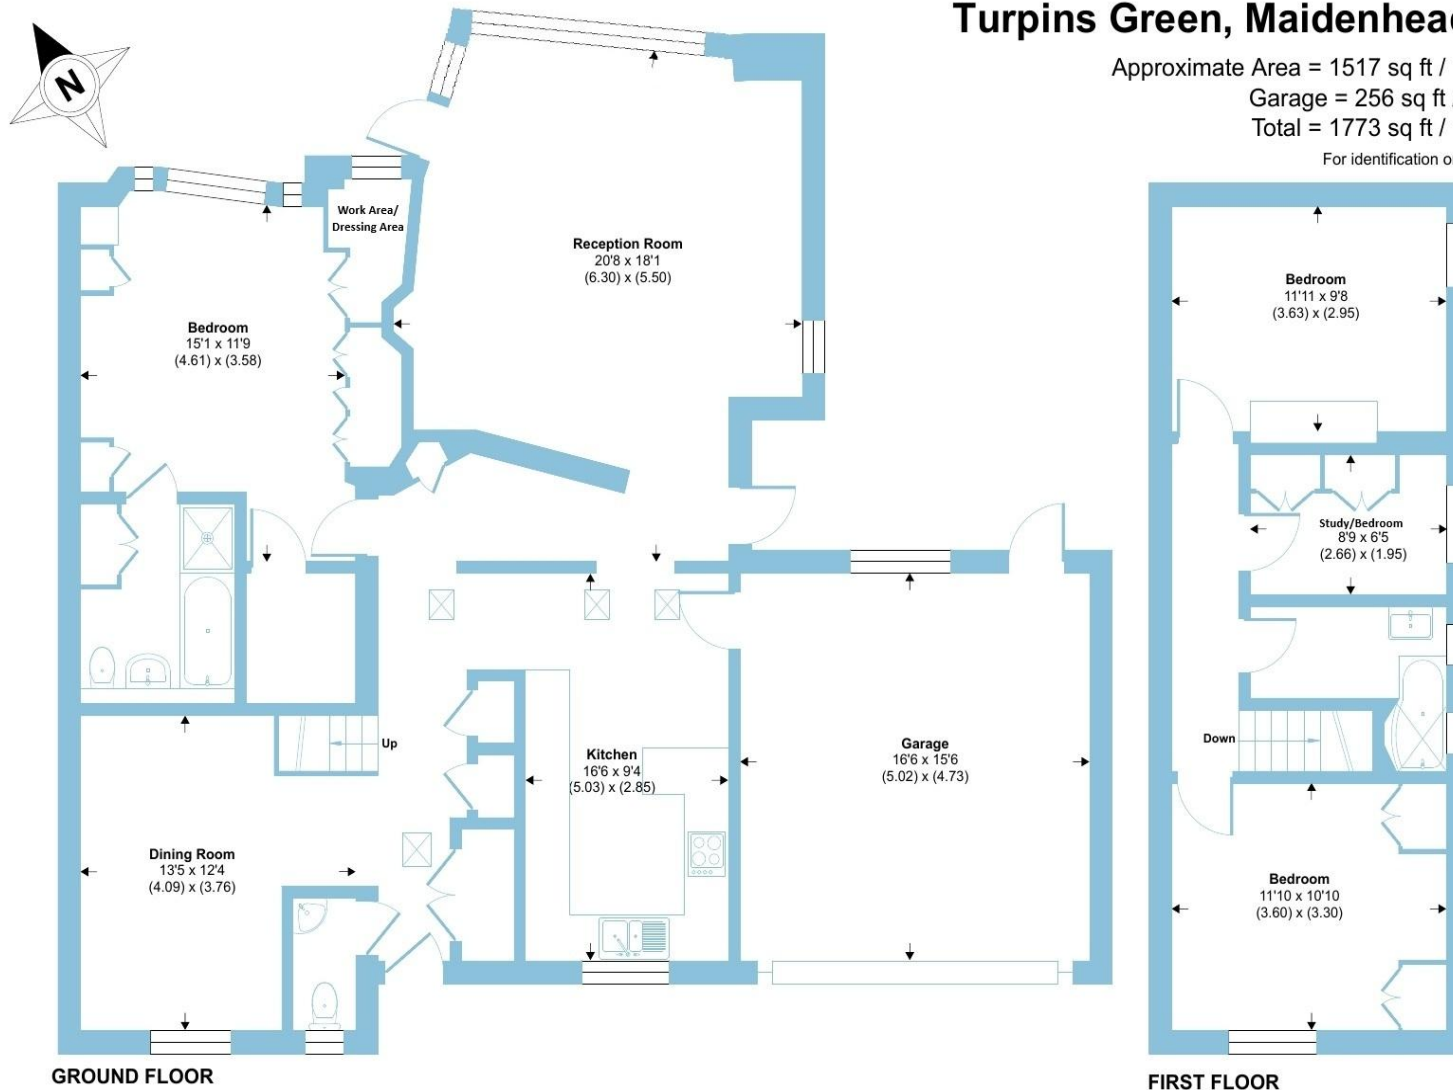

Floor plan produced in accordance with RICS Property Measurement 2nd Edition, Incorporating International Property Measurement Standards (IPMS2 Residential). © nichecom 2026. Produced for Barnard Marcus. REF: 1496095



The property provides a welcoming layout with bright and comfortable living spaces, making it an ideal choice for families, professionals, or those looking for a home with character and flexibility. The distinctive extension adds valuable additional space and creates a home that stands out from others in the area, offering a versatile setting for modern family life.

Upstairs, there are three well-proportioned bedrooms and a single bedroom/study, complemented by a family bathroom, while the ground floor offers excellent living and entertaining space designed to suit a variety of lifestyles.

A particular highlight of the property is the large garage, providing excellent storage, secure parking, or potential for use as a workshop or hobby space.

Situated in a sought-after residential location, the property is conveniently positioned close to local schools, parks, amenities, and transport links, with Maidenhead town centre and railway station providing excellent connections via the Elizabeth Line and Great Western Railway.

welcome to

19 Turpins Green, Maidenhead

- THREE BEDROOM FAMILY HOME
- SOUGHT-AFTER TURPINS GREEN LOCATION
- UNIQUE EXTENSION COMPLETED BY THE PREVIOUS OWNERS
- BRIGHT AND VERSATILE LIVING ACCOMMODATION
- LARGE GARAGE WITH EXCELLENT STORAGE AND PARKING POTENTIAL
- WELL-PROPORTIONED BEDROOMS
- CLOSE TO LOCAL SCHOOLS, AMENITIES AND TRANSPORT LINKS
- IDEAL FOR FAMILIES, PROFESSIONALS, OR THOSE LOOKING FOR ADDITIONAL LIVING SPACE

Tenure: Freehold EPC Rating: C

Council Tax Band: F

£750,000



Please note the marker reflects the postcode not the actual property

check out more properties at rogerplatt.co.uk



Property Ref:
MHD123716 - 0003

1. MONEY LAUNDERING REGULATIONS Intending purchasers will be asked to produce identification documentation at a later stage and we would ask for your co-operation in order that there is no delay in agreeing the sale. 2. These particulars do not constitute part or all of an offer or contract. 3. The measurements indicated are supplied for guidance only and as such must be considered incorrect. Potential buyers are advised to recheck measurements before committing to any expense. 4. We have not tested any apparatus, equipment, fixtures or services and it is in the buyers interest to check the working condition of any appliances. 5. Where an EPC, or a Home Report (Scotland only) is held for this property, it is available for inspection at the branch by appointment. If you require a printed version of a Home Report, you will need to pay a reasonable production charge reflecting printing and other costs. 6. We are not able to offer an opinion either written or verbal on the content of these reports and this must be obtained from your legal representative. 7. Whilst we take care in preparing these reports, a buyer should ensure that his/her legal representative confirms as soon as possible all matters relating to title including the extent and boundaries of the property and other important matters before exchange of contracts.

Roger Platt is a trading name of Sequence (UK) Limited which is registered in England and Wales under company number 4268443, Registered Office is Cumbria House, 16-20 Hockliffe Street, Leighton Buzzard, Bedfordshire, LU7 1GN. VAT Registration Number is 500 2481 05.


roger platt



01628 773333



Maidenhead@rogerplatt.co.uk



25-29 Queen Street, MAIDENHEAD, Berkshire,
SL6 1NB



rogerplatt.co.uk